

LOUTIT LIBRARY

407 COLUMBUS AVENUE
GRAND HAVEN, MI 49417

TRIANGLE ASSOCIATES

3769 THREE MILE ROAD NW — GRAND RAPIDS, MI 49543
PH: 616-453-3950 FAX: 616-453-5952

GENERAL NOTES

CONTRACTOR IS RESPONSIBLE FOR VERIFYING ALL MATERIAL AND HEIGHT AND WIDTH DIMENSIONS PER GENERAL NOTES, PLAN VIEWS, ELEVATIONS, AND SECTIONS. ANY CHANGES NOT NOTED ON APPROVED DRAWINGS WILL BE THE RESPONSIBILITY OF THE CONTRACTOR

1. COUNTER TOPS

- CORE: 45# PARTICLE BOARD 3/4"thk..
- EDGE: PLAM / OAK / PVC
- FACE: GP-50 LAMINATE (FACE ON LAMINATE)
- BOTTOM: POLY BACKER
- BUILD-UP: 45# PARTICLE BOARD 3/4"thk.
- SPLASH: LOOSE SET ON 3/4"thk.

2. CABINET CONSTRUCTION

- CABINET MATERIAL: 3/4" WHITE MELAMINE U.N.O.
- CABINET BACK: 3/4" WHITE MELAMINE U.N.O.
- CABINET FRONT: 1/2" 28 LAMINATE U.N.O.
- CABINET EDGES: LAMINATE, PVC OR VENEER
- DOOR EDGES: LAMINATE, PVC OR VENEER
- CABINET SHELVES: 3/4" WHITE MELAMINE U.N.O.
- CABINET SHELVES OVER 36": 1" WHITE MELAMINE
- ADJUSTABLE SHELVES ON 5mm LINE BORING WITH LOCKING PLASTIC CLIPS

3. CABINET HARDWARE

- PULLS: 96mm WIRE in OIL RUBBED BRONZE FINISH (Richelieu)
- HINGES: BLUM 120° EUROPEAN SELF CLOSING
 - 2 HINGES ON DOORS LESS THAN 48" TALL
 - 3 HINGES ON DOORS 48" AND TALLER
- DRAWER: WHITE MELAMINE BOXES & ACCURIDE #3732 FULL EXTENSION SLIDES.
- LOCKS: NATIONAL CAM LOCK (IF/WHERE SPECIFIED)

PLASTIC LAMINATE COLORS

- PL-1: NEVAMAR HOUSE ROCK #RK4001T
- PL-3: FORMICA CRAYON #7226-58
- PL-4: WILSONART PEWTER BRUSH #4779-60
- PL-5: PIONITE MILLWORK CHERRY #WC431-H


SOLID SURFACE COLORS

- SS-1: CORIAN MAUI
- SS-2: CORIAN BONE
- SS-3: CORIAN FESTIVAL
- SS-4: STARON ATLAS BROWN #AB850



REVISED per NOTES & A.D.A. HT. 11/04/08.

GRAND VALLEY WOOD PRODUCTS

3113 Hillcroft S.W. Grand Rapids, Mi. 49548 (616)475-5890 fax (616)475-5800

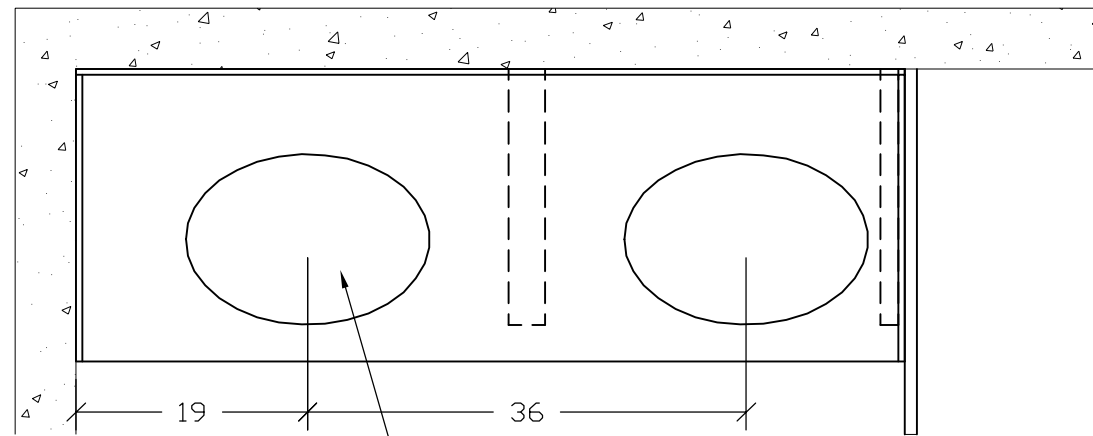

SSM BOWLS
CORIAN MODEL #810
COLOR: SS-2

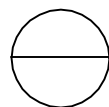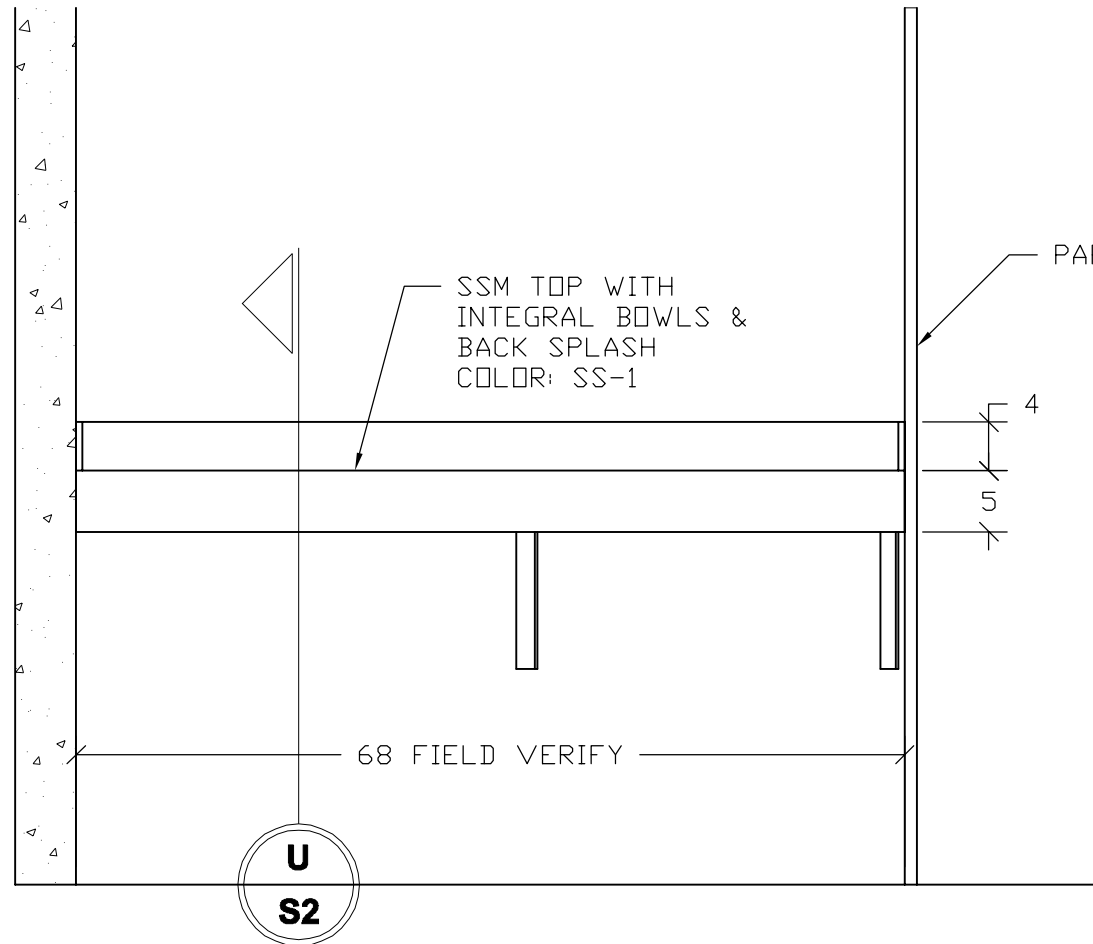


MEN'S RESTROOM



ARCHITECTURAL REF: 1/A4-001

SCALE: 3/4" = 1'

TYPICAL OF ROOMS 008 & 124

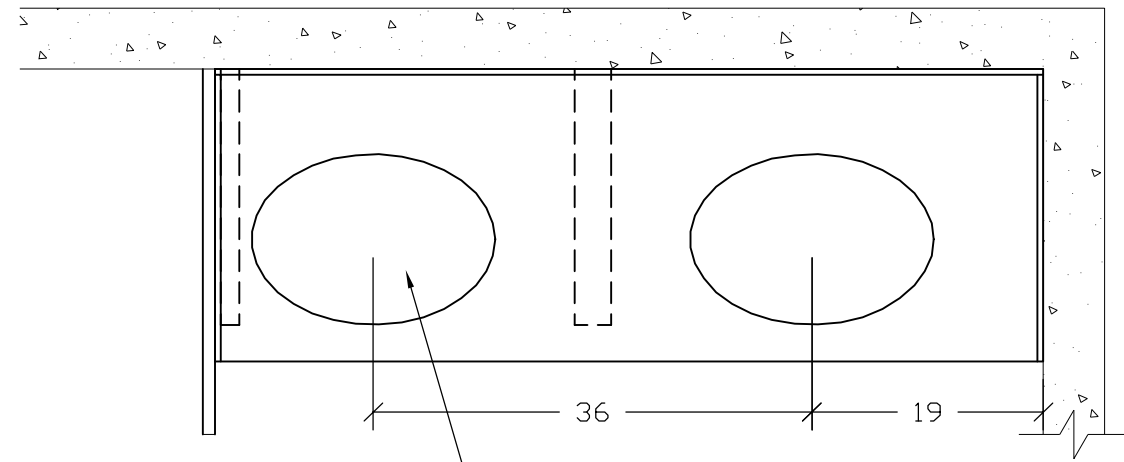

SSM BOWLS
CORIAN MODEL #810
COLOR: SS-2

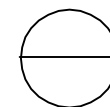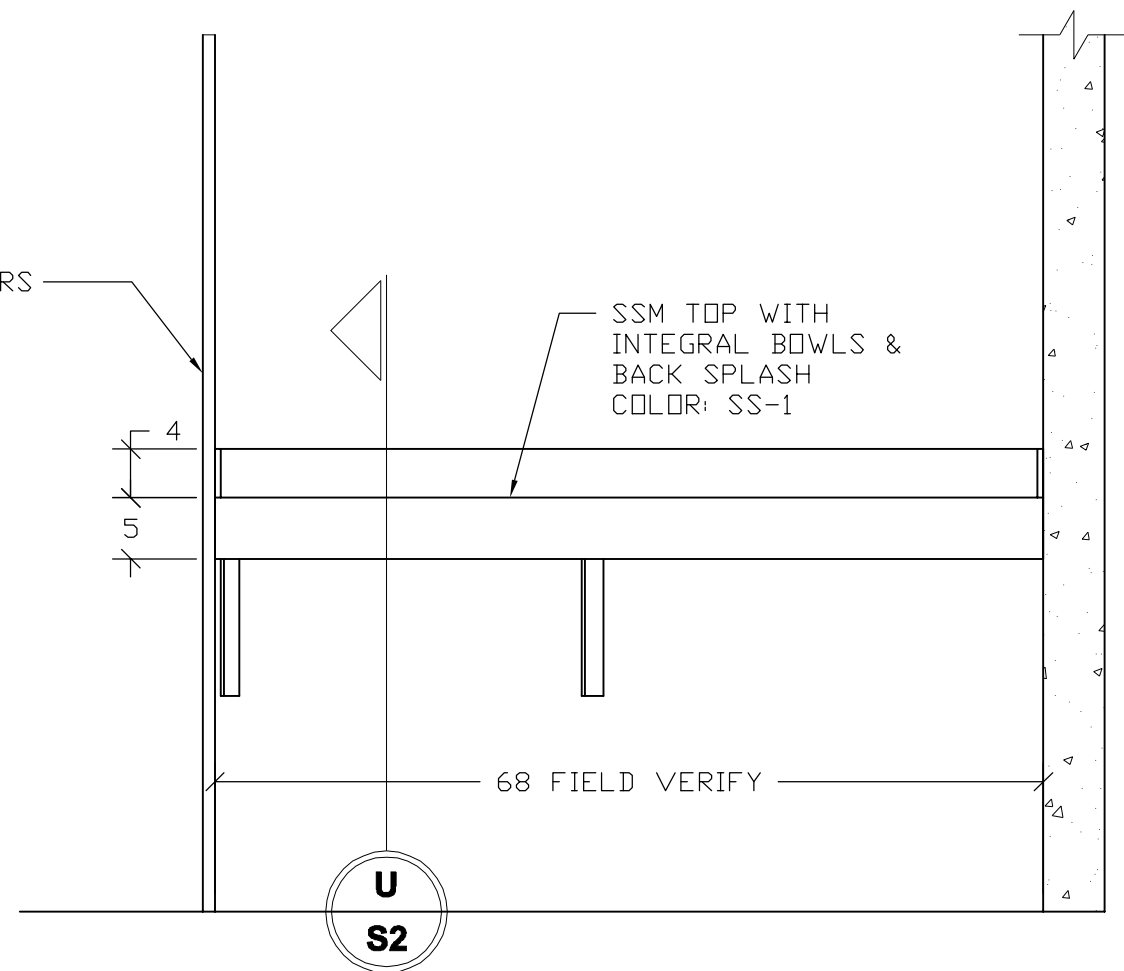

WOMEN'S RESTROOM

ARCHITECTURAL REF: 1/A4-001

SCALE: 3/4" = 1'

TYPICAL OF ROOMS 009 & 123

Grand Valley Wood Products

3113 Hillcroft S.W.
Grand Rapids, Michigan 49548
Phone: (616) 475-5890
Fax: (616) 475-5800

G_VW

LOUIT LIBRARY
407 COLUMBUS AVENUE
GRAND HAVEN, MI 49417

TRIANGLE ASSOCIATES
3769 THREE MILE ROAD NW - GRAND RAPIDS, MI 49544
PH: 616-453-3950 FAX: 616-453-5952

DRAWN BY:

TJB

APPROVED BY:



DEA

JOB #

1454

DATE:

6/24/08

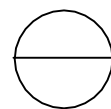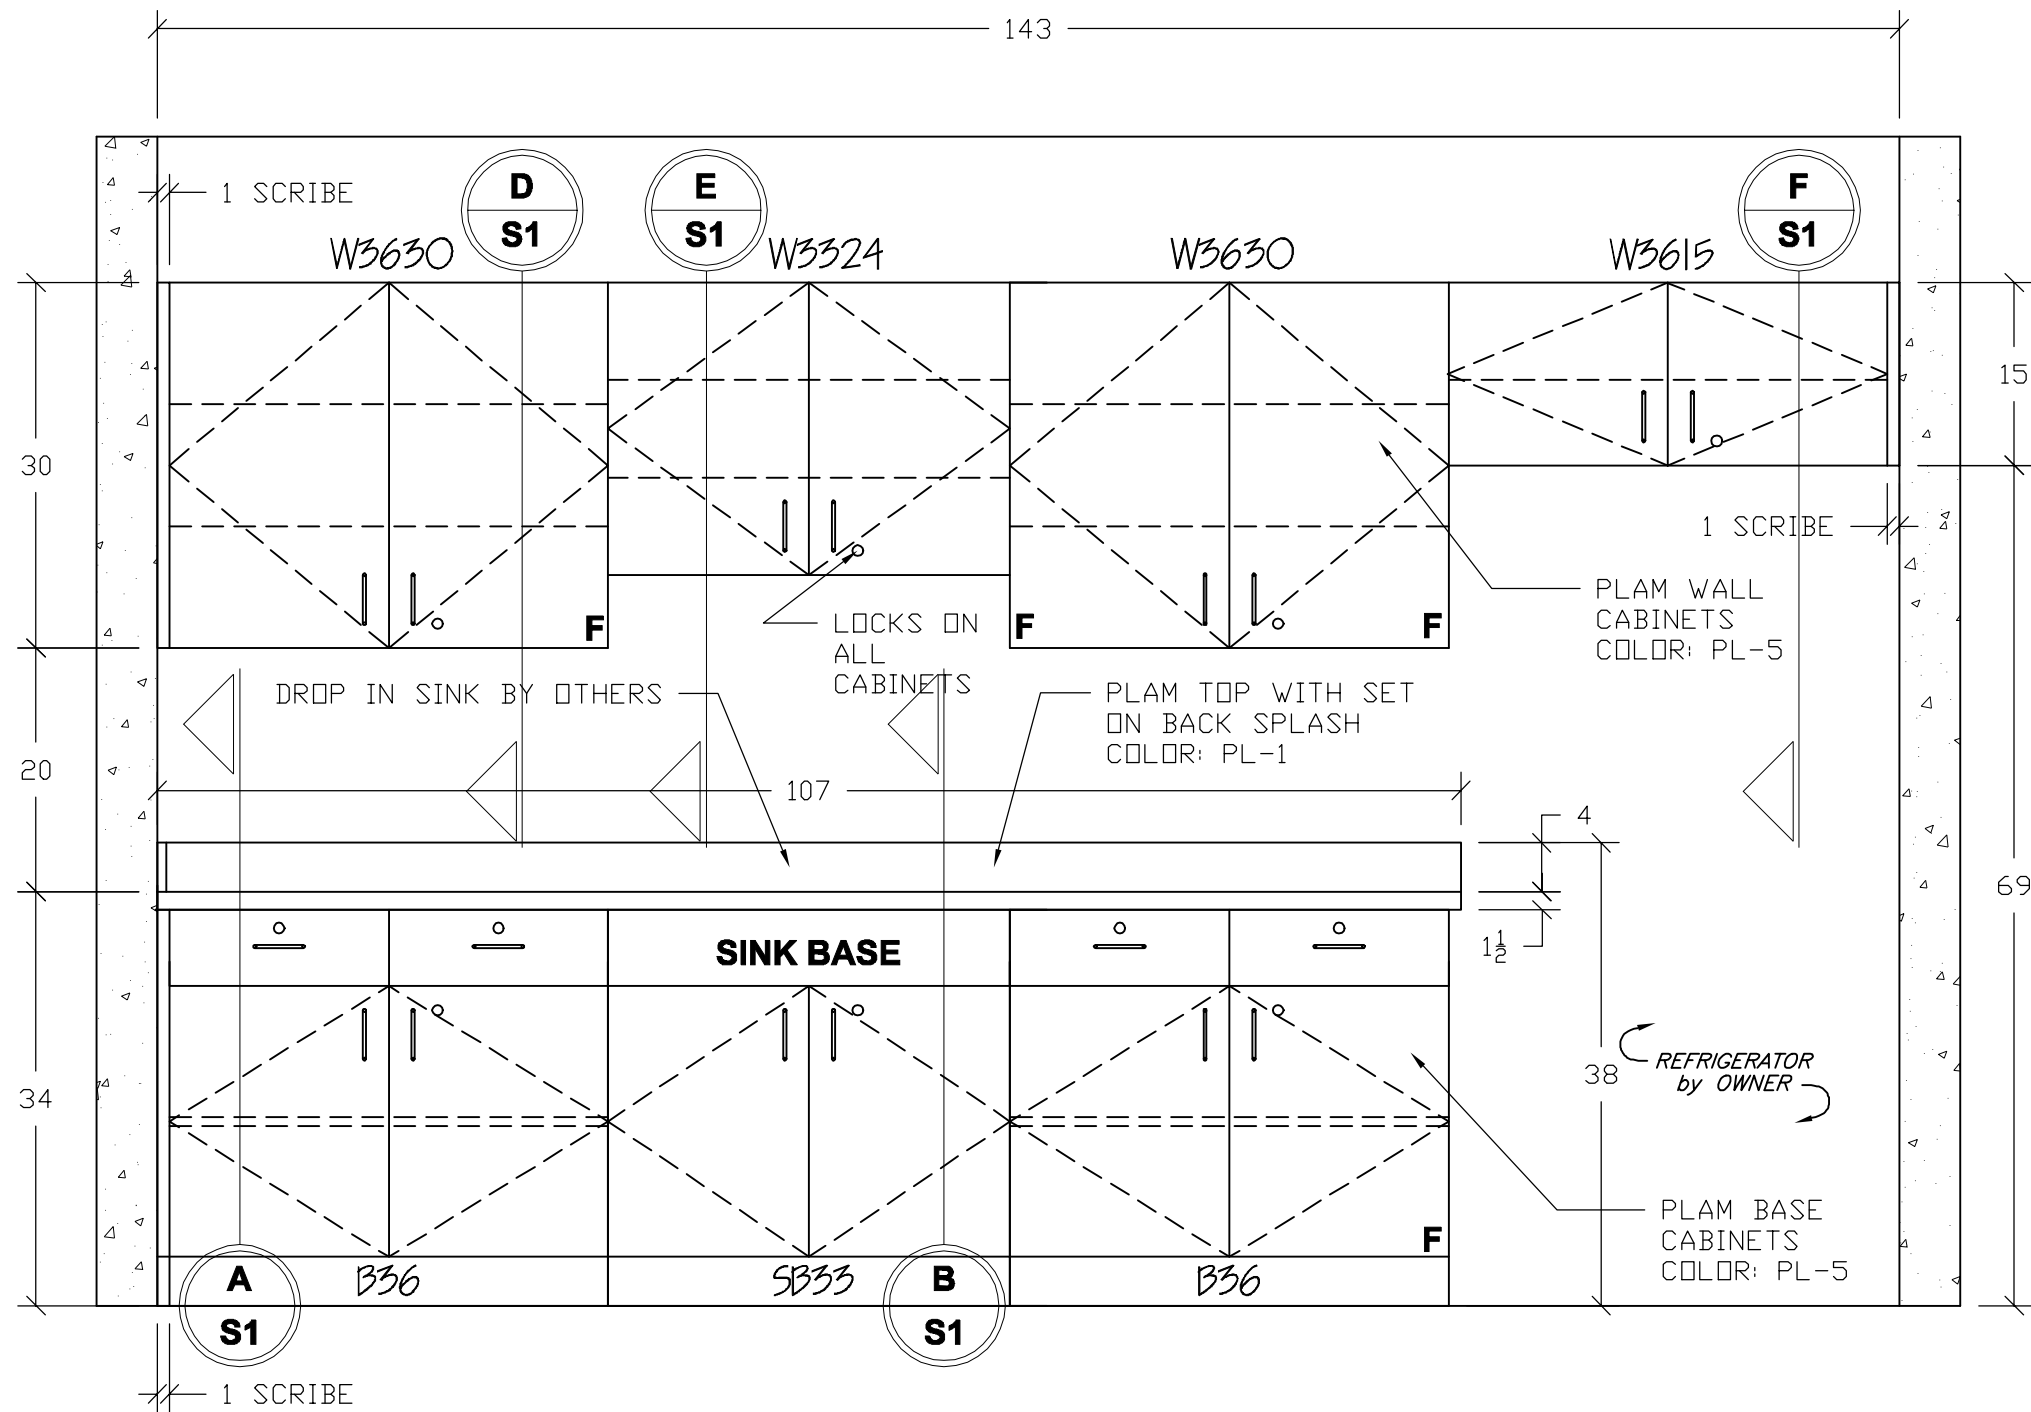

PROGRAM RM KITCHEN 021

ARCHITECTURAL REF: 2/A4-003

SCALE: 3/4" = 1'

Grand Valley Wood Products

3113 Hillcroft S.W.
Grand Rapids, Michigan 49548
Phone: (616) 475-5890
Fax: (616) 475-5800

G_VW

LOUIT LIBRARY
407 COLUMBUS AVENUE
GRAND HAVEN, MI 49417


TRIANGLE ASSOCIATES
3769 THREE MILE ROAD NW - GRAND RAPIDS, MI 49544
PH: 616-453-3950 FAX: 616-453-5952

DRAWN BY:
TJB

APPROVED BY:
DEA

JOB #
1454

DATE:
6/24/08

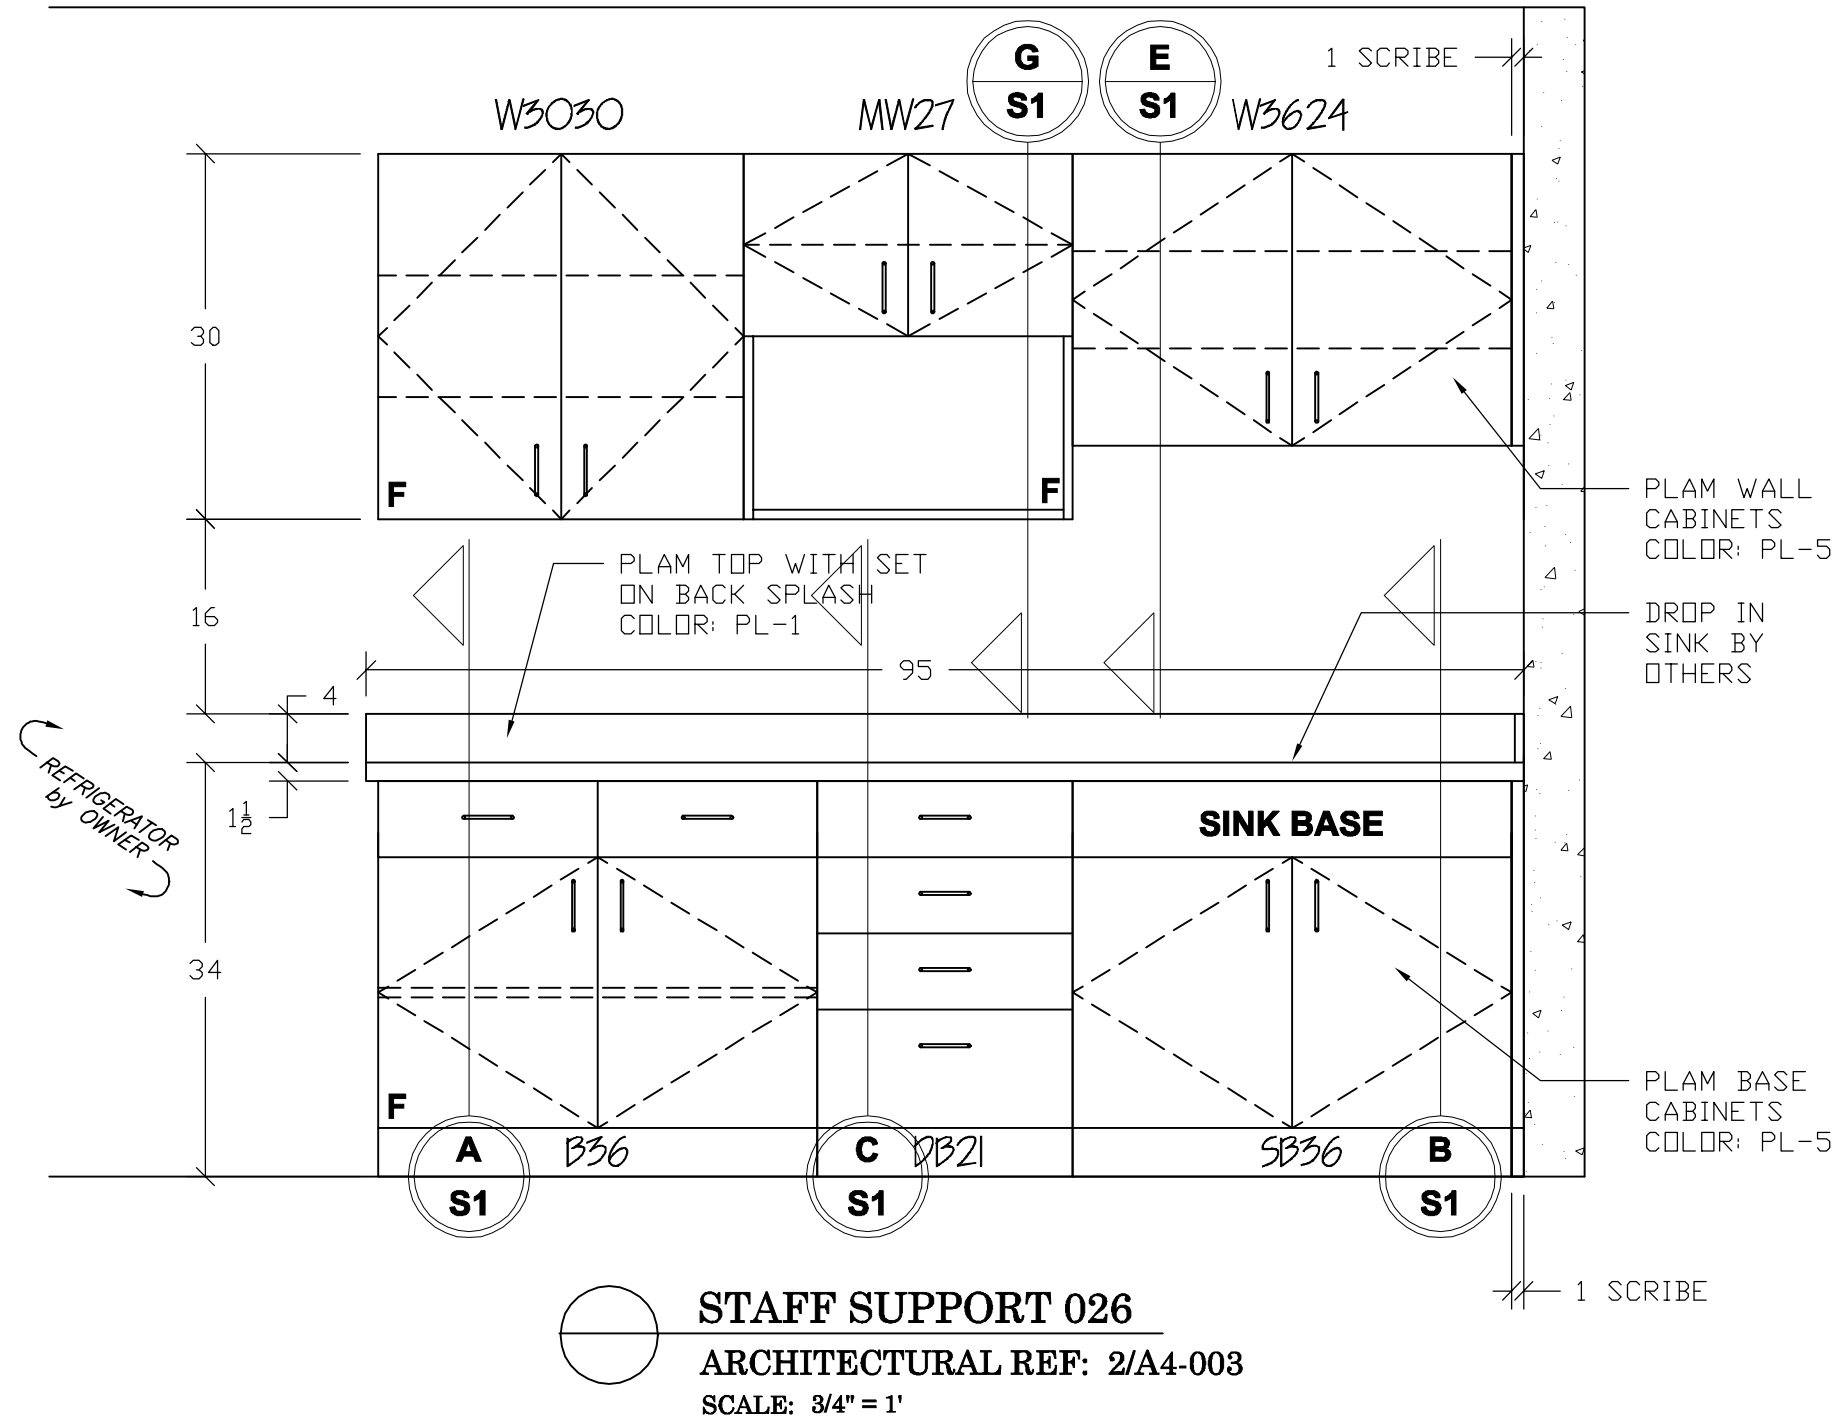

Grand Valley Wood Products

G_VW

3113 Hillcroft S.W.
Grand Rapids, Michigan 49548
Phone: (616) 475-5890
Fax: (616) 475-5800

LOUIT LIBRARY
407 COLUMBUS AVENUE
GRAND HAVEN, MI 49417


TRIANGLE ASSOCIATES
3769 THREE MILE ROAD NW - GRAND RAPIDS, MI 49544
PH: 616-453-3950 FAX: 616-453-5952


DRAWN BY:
TJB

APPROVED BY:
DEA


JOB #
1454

DATE:
6/24/08

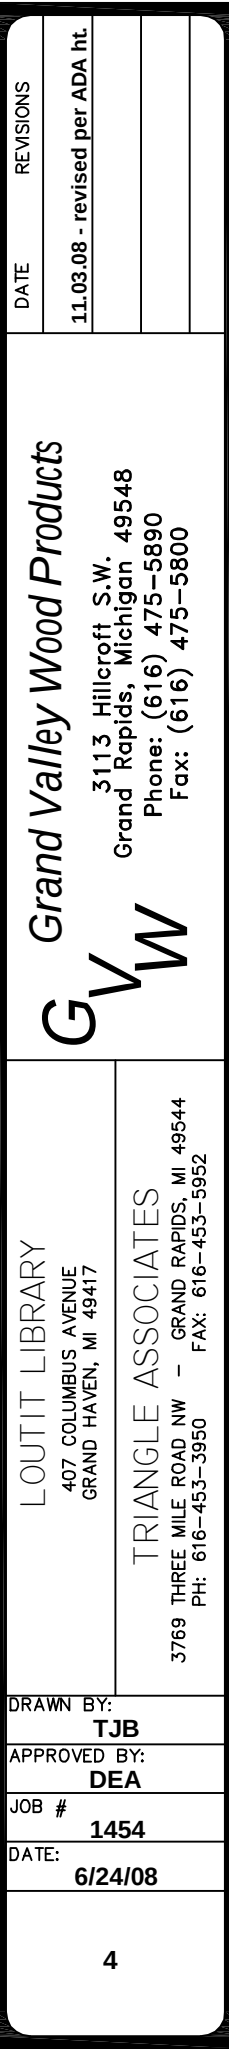


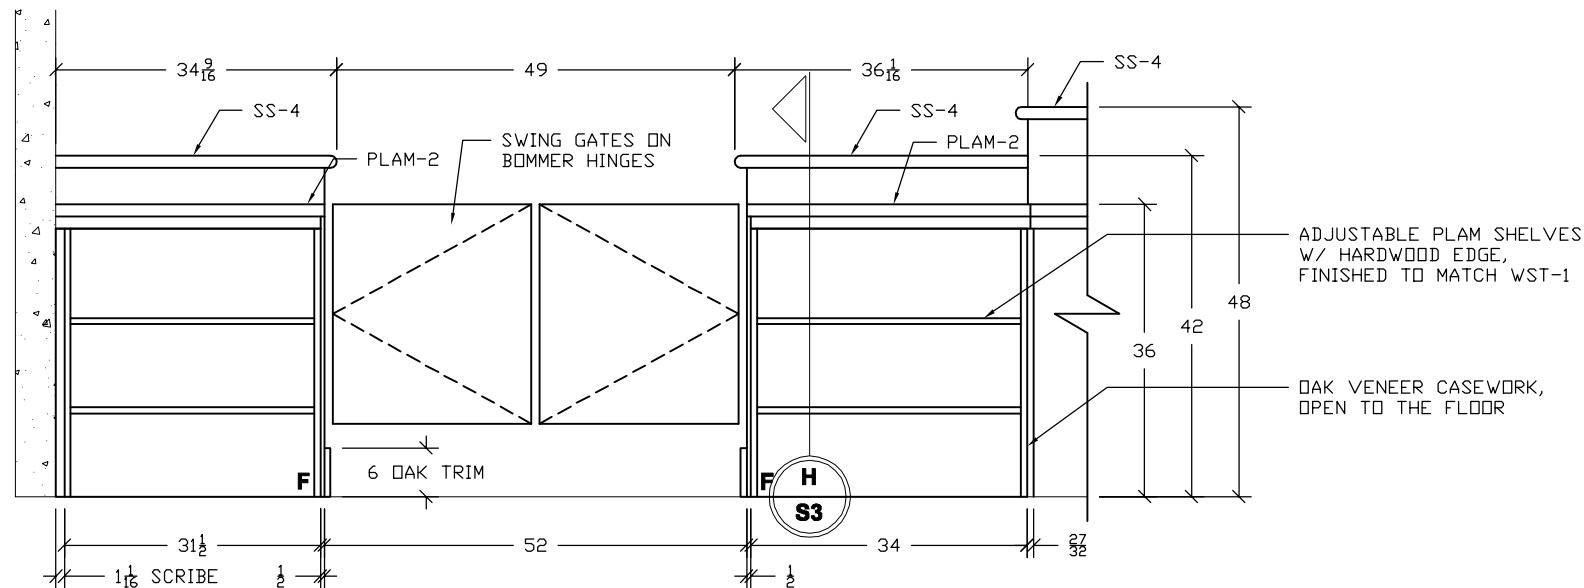


1
5 **CIRCULATION DESK 102**
ARCHITECTURAL REF: 1/A4-002
SCALE: 1/2" = 1'

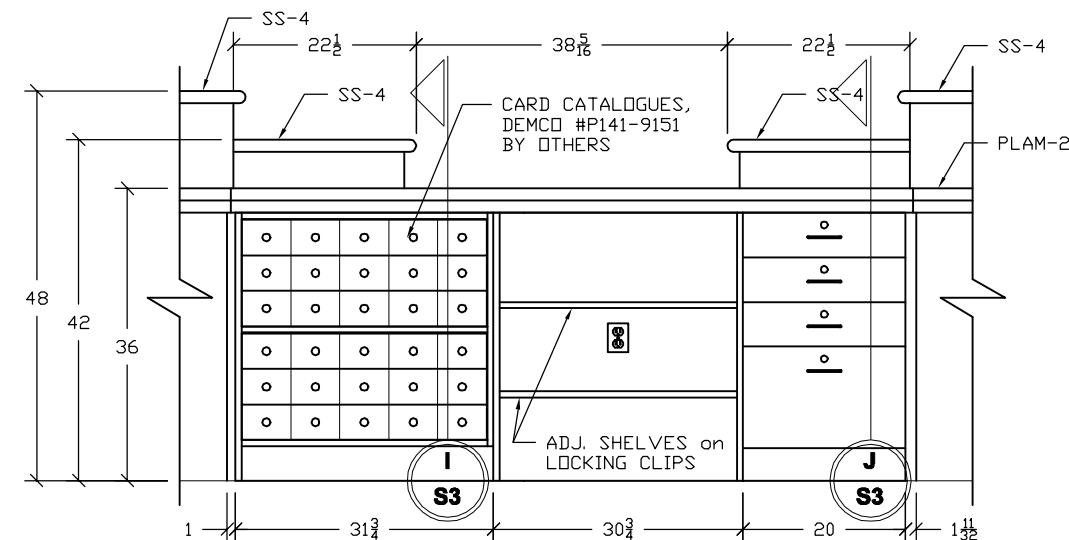


2
5 **CIRCULATION DESK 102**
ARCHITECTURAL REF: 2/A4-002
SCALE: 1/2" = 1'

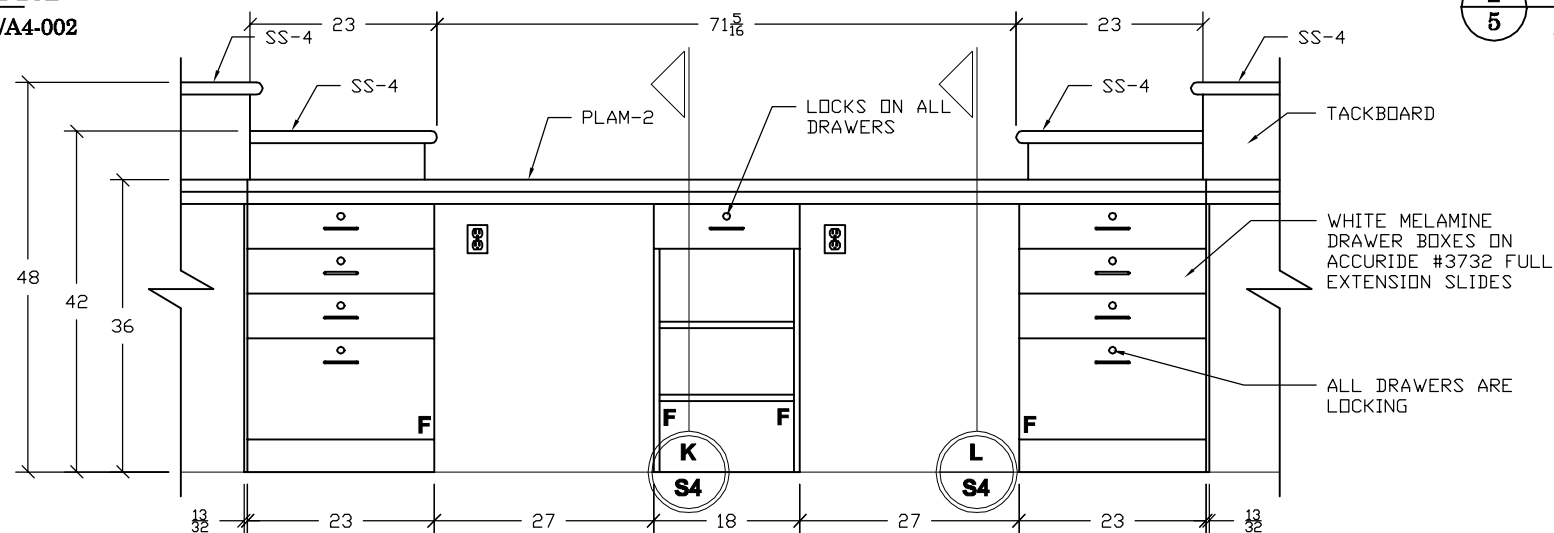

3
5 **CIRCULATION DESK 102**
ARCHITECTURAL REF: 3/A4-002
SCALE: 1/2" = 1'

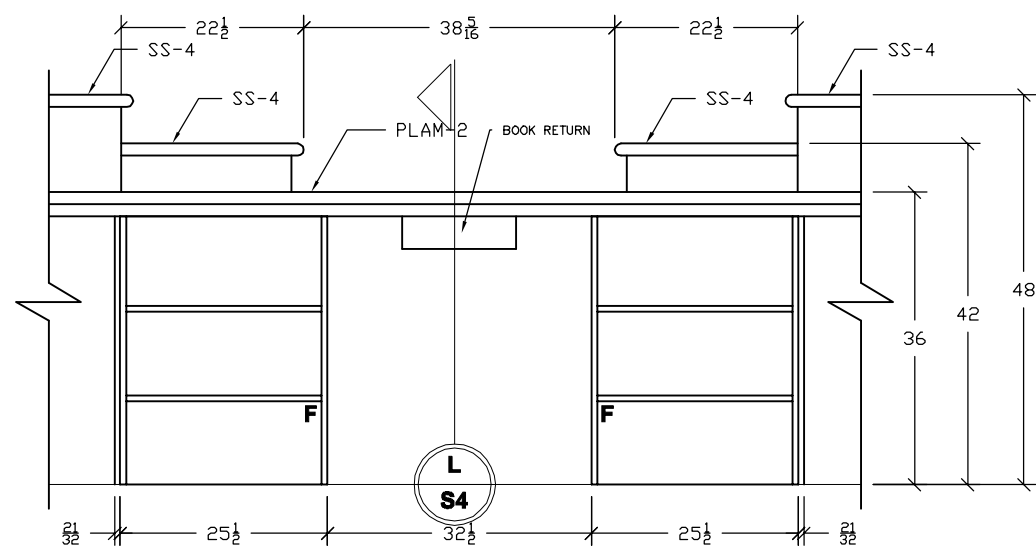

4
5 **CIRCULATION DESK 102**
ARCHITECTURAL REF: 4/A4-002
SCALE: 1/2" = 1'

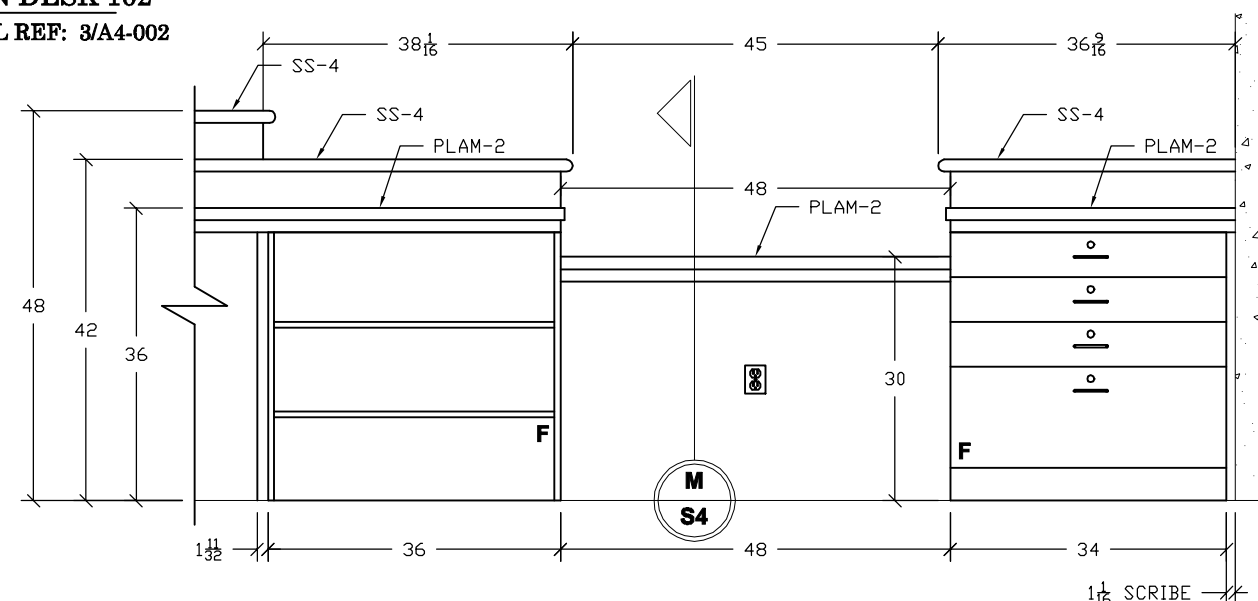

5
5 **CIRCULATION DESK 102**
ARCHITECTURAL REF: 5/A4-002
SCALE: 1/2" = 1'


Grand Valley Wood Products

LOUIT LIBRARY
407 COLUMBUS AVENUE
GRAND HAVEN, MI 49417


TRIANGLE ASSOCIATES

3769 THREE MILE ROAD NW - GRAND RAPIDS, MI 49544
PH: 616-453-3950 FAX: 616-453-5952


DRAWN BY: **TJB**
APPROVED BY: **DEA**
JOB # **1454**
DATE: **6/24/08**

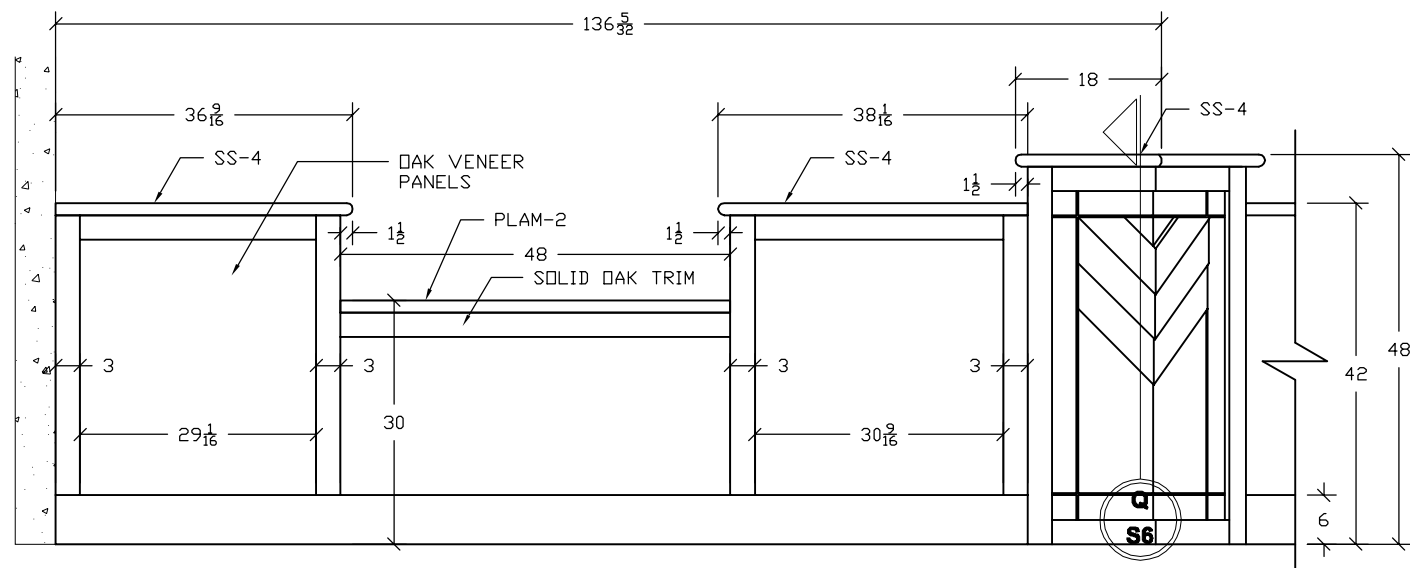

6 CIRCULATION DESK 102
6 ARCHITECTURAL REF: 6/A4-002
 SCALE: 1/2" = 1'

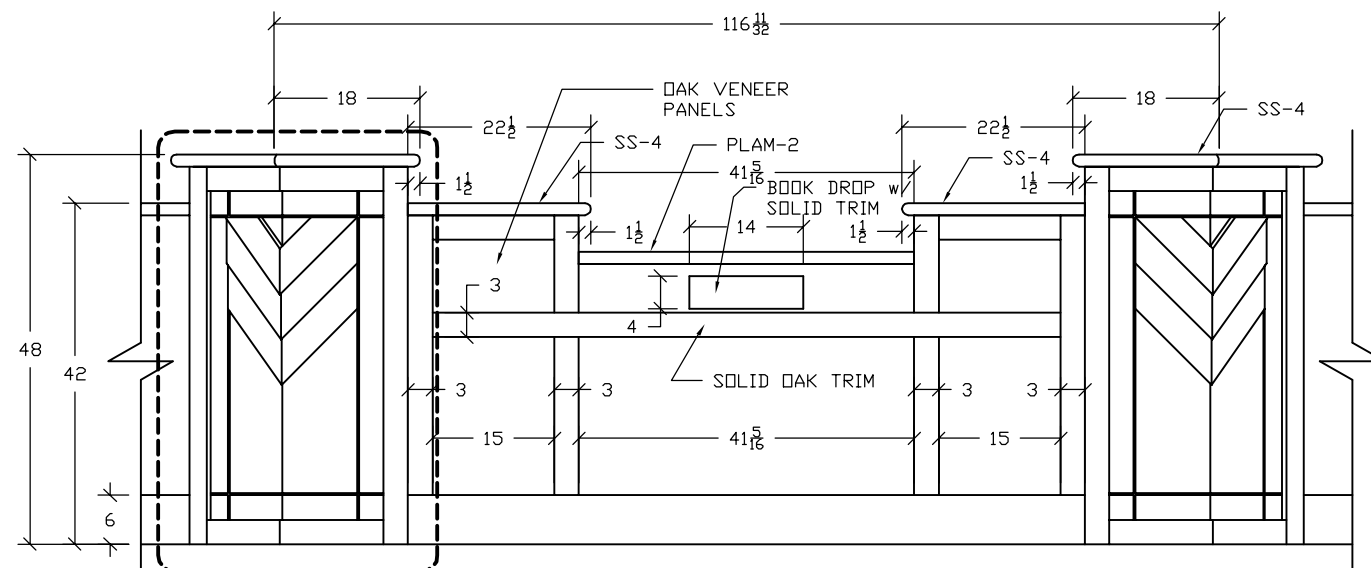

7 CIRCULATION DESK 102
6 ARCHITECTURAL REF: 7/A4-002
 SCALE: 1/2" = 1'

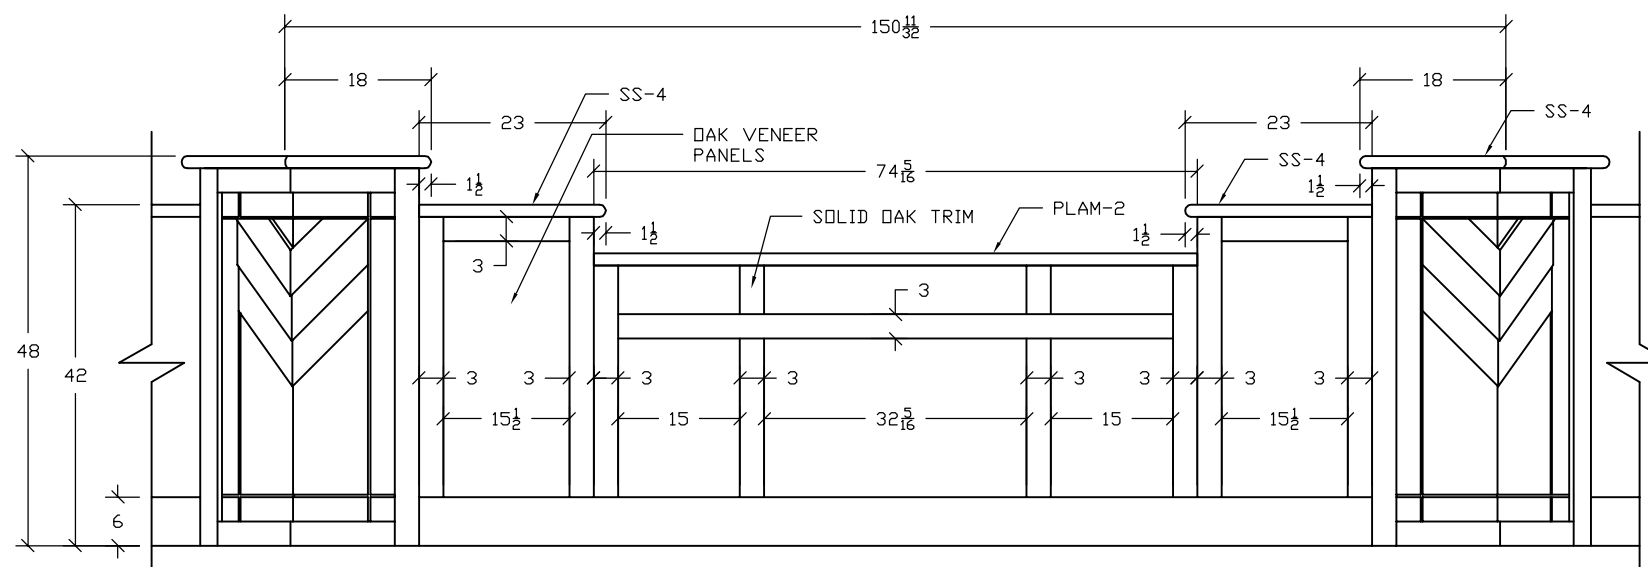

8 CIRCULATION DESK 102
6 ARCHITECTURAL REF: 8/A4-002
 SCALE: 1/2" = 1'

DATE	REVISIONS
11.03.08	revised per ADA ht.

Grand Valley Wood Products
 3113 Hillcroft S.W.
 Grand Rapids, Michigan 49548
 Phone: (616) 475-5890
 Fax: (616) 475-5800

LOUIT LIBRARY
 407 COLUMBUS AVENUE
 GRAND HAVEN, MI 49417


TRIANGLE ASSOCIATES
 3769 THREE MILE ROAD NW - GRAND RAPIDS, MI 49544
 PH: 616-453-3950 FAX: 616-453-5952

DRAWN BY:
TJB

APPROVED BY:
DEA


JOB #
1454

DATE:
6/24/08

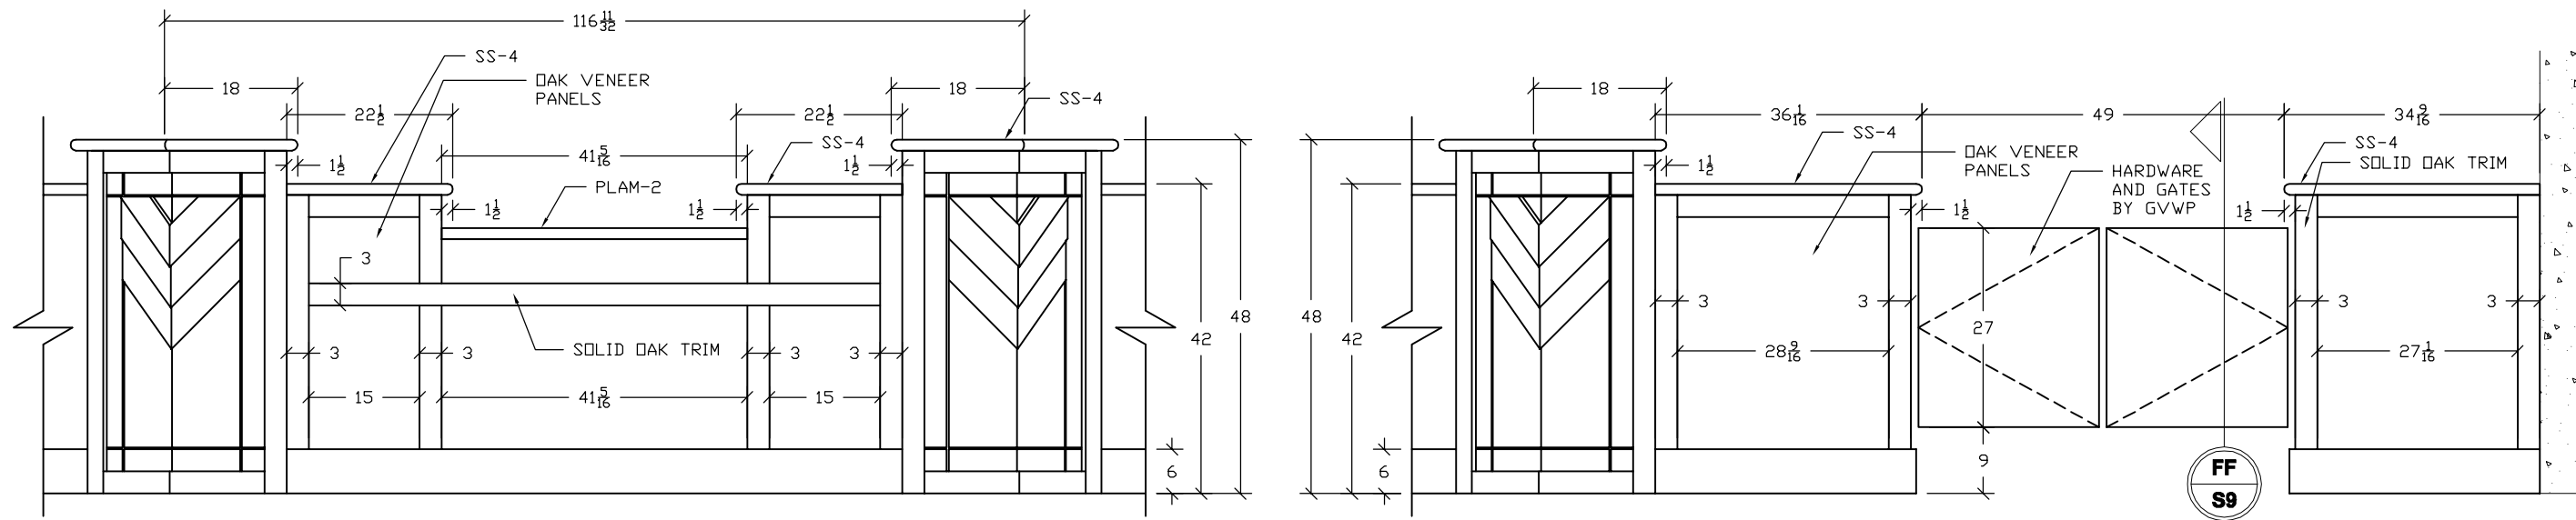

9
7 **CIRCULATION DESK 102**
ARCHITECTURAL REF: 9/A4-002
SCALE: 1/2" = 1'

10
7 **CIRCULATION DESK 102**
ARCHITECTURAL REF: 10/A4-002
SCALE: 1/2" = 1'

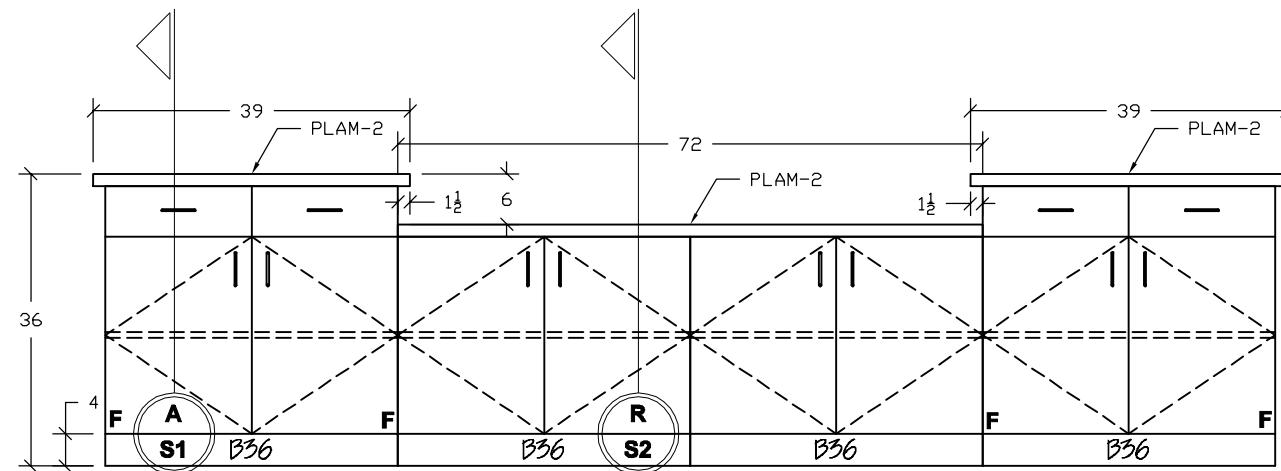

11
7 **CIRCULATION DESK 102**
ARCHITECTURAL REF: 4/A4-004
SCALE: 1/2" = 1'

DATE	REVISIONS

Grand Valley Wood Products
3113 Hillcroft S.W.
Grand Rapids, Michigan 49548
Phone: (616) 475-5890
Fax: (616) 475-5800

LOUIT LIBRARY
407 COLUMBUS AVENUE
GRAND HAVEN, MI 49417


TRIANGLE ASSOCIATES
3769 THREE MILE ROAD NW - GRAND RAPIDS, MI 49544
PH: 616-453-3950 FAX: 616-453-5952

DRAWN BY:
TJB


APPROVED BY:
DEA

JOB #
1454


DATE:
6/24/08

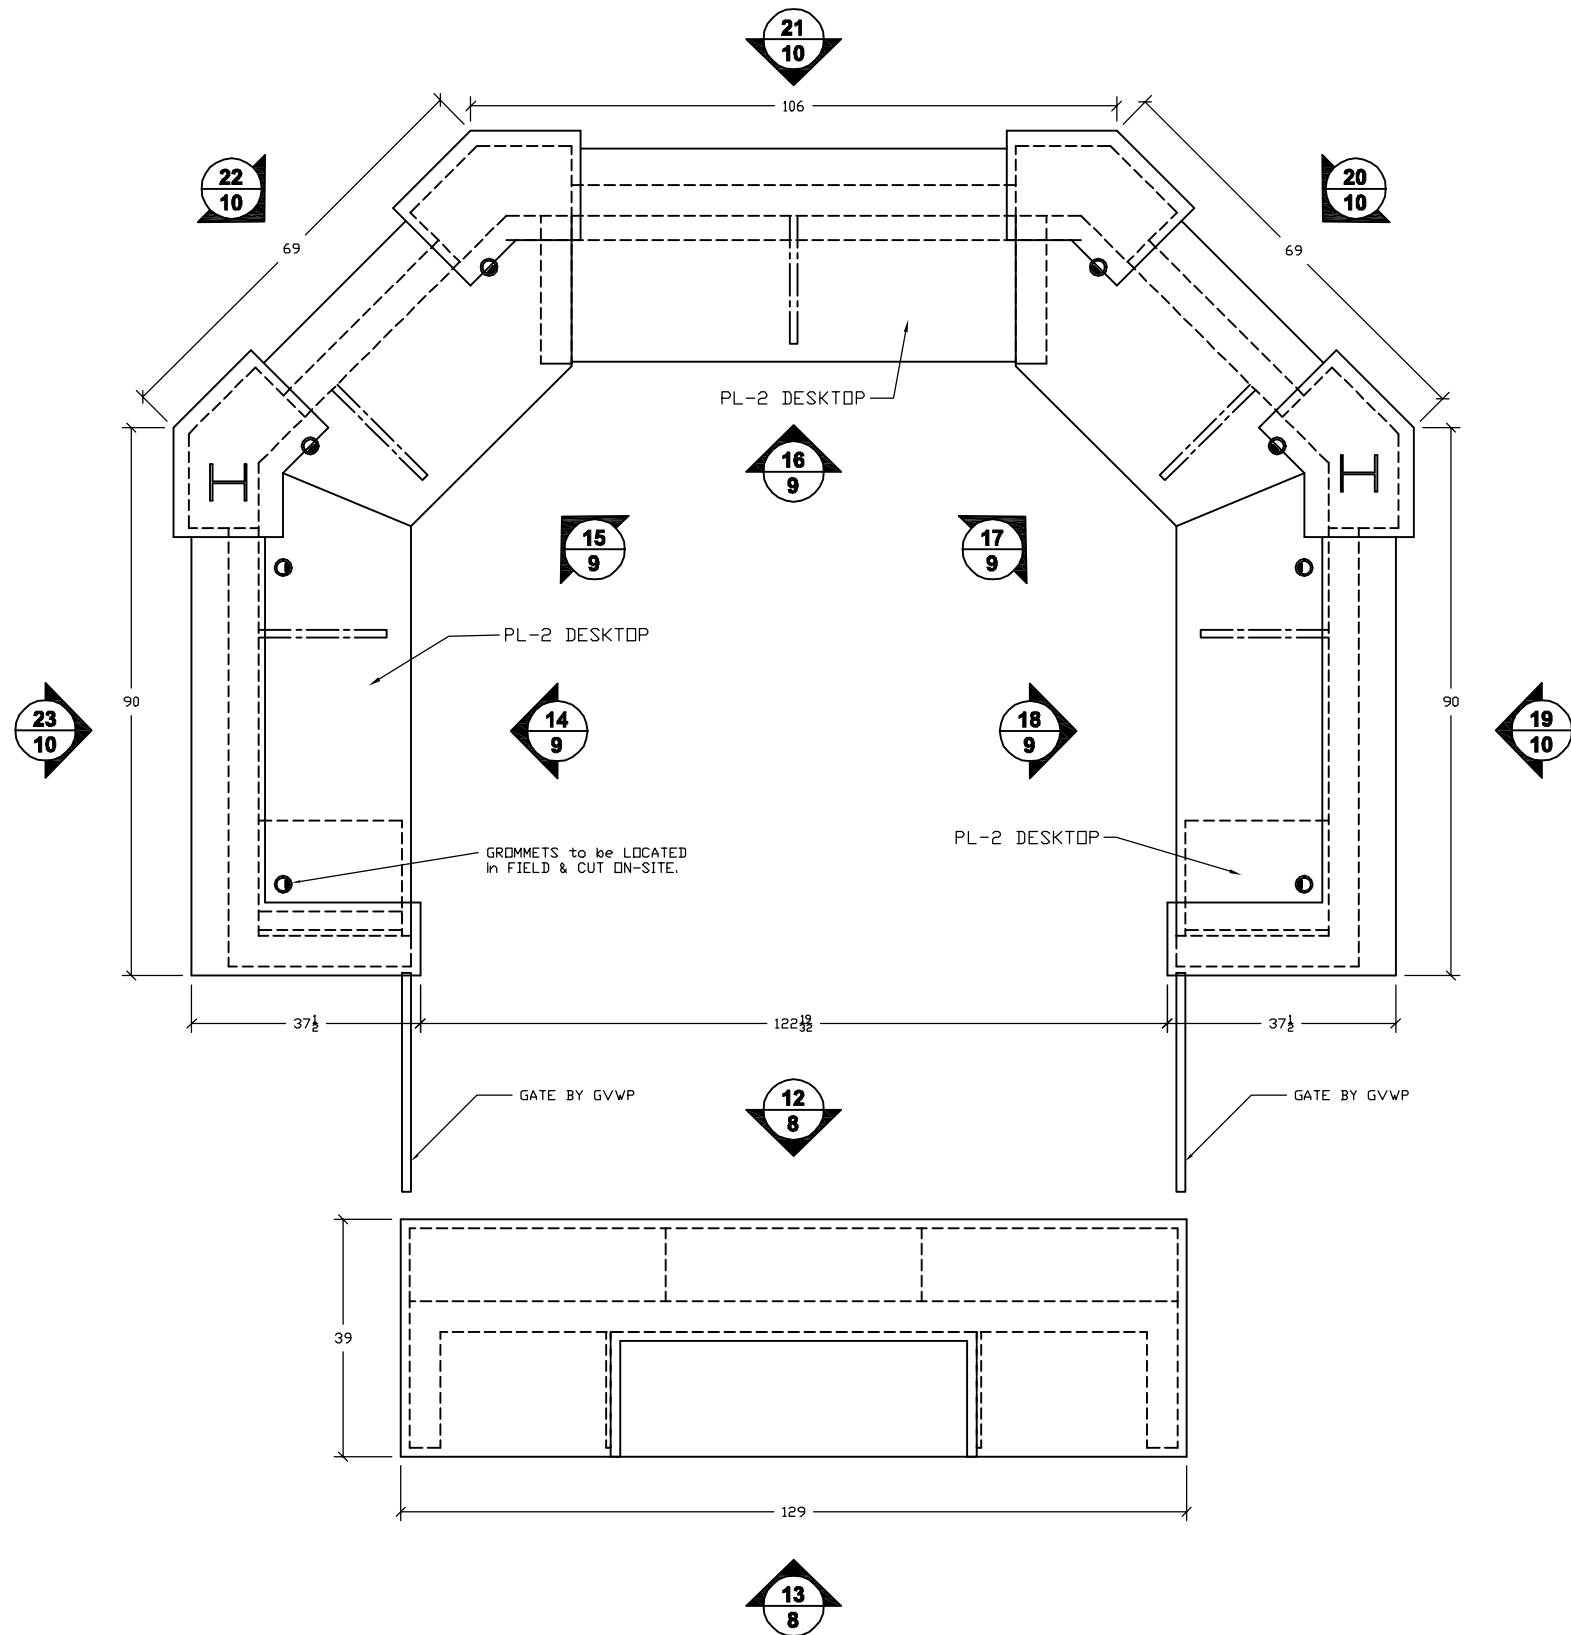



REFERENCE DESK 101
 ARCHITECTURAL REF: A4-002
 SCALE: 3/8" = 1'

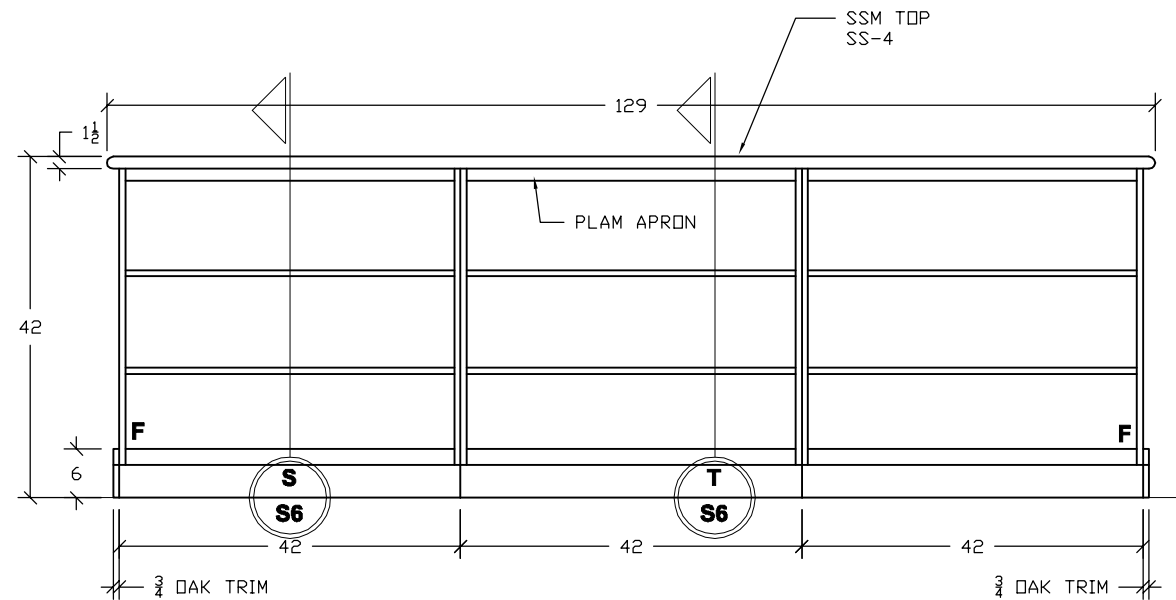


REFERENCE CPU/BOOKCASE 101
 ARCHITECTURAL REF: 2/A4-002
 SCALE: 1/2" = 1'

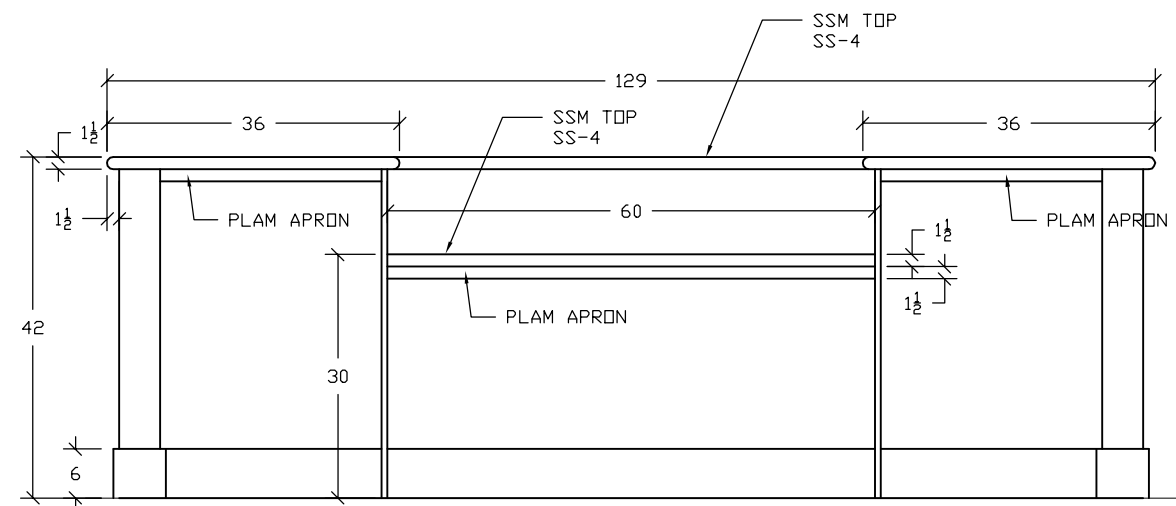



REFERENCE CPU/BOOKCASE 101
 ARCHITECTURAL REF: 4/A4-002
 SCALE: 1/2" = 1'

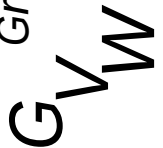
Grand Valley Wood Products

 3113 Hillcroft S.W.
 Grand Rapids, Michigan 49548
 Phone: (616) 475-5890
 Fax: (616) 475-5800

LOUIT LIBRARY
 407 COLUMBUS AVENUE
 GRAND HAVEN, MI 49417
TRIANGLE ASSOCIATES
 3769 THREE MILE ROAD NW - GRAND RAPIDS, MI 49544
 PH: 616-453-3950 FAX: 616-453-5952

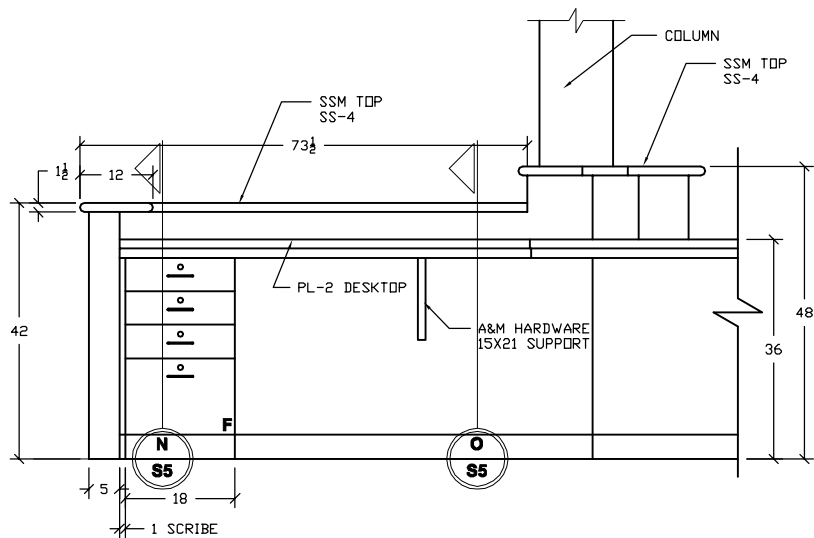
DRAWN BY: **TJB**
 APPROVED BY: **DEA**
 JOB # **1454**
 DATE: **6/24/08**

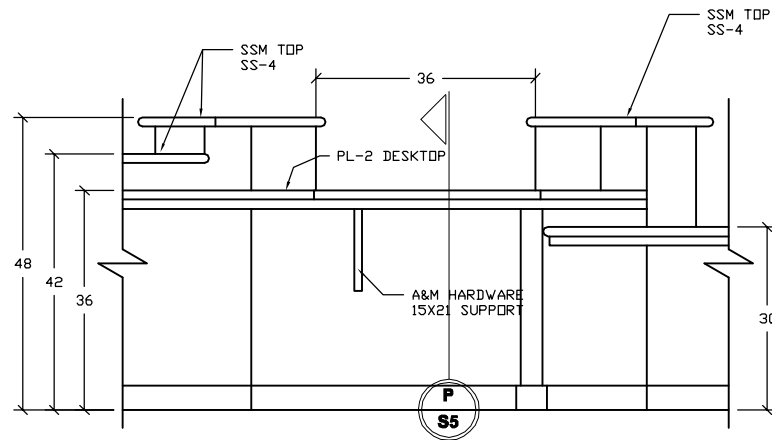


14
9 REFERENCE DESK 101
ARCHITECTURAL REF: 1/A4-002
SCALE: 3/8" = 1'




15
9 REFERENCE DESK 101
ARCHITECTURAL REF: 4/A4-002
SCALE: 3/8" = 1'

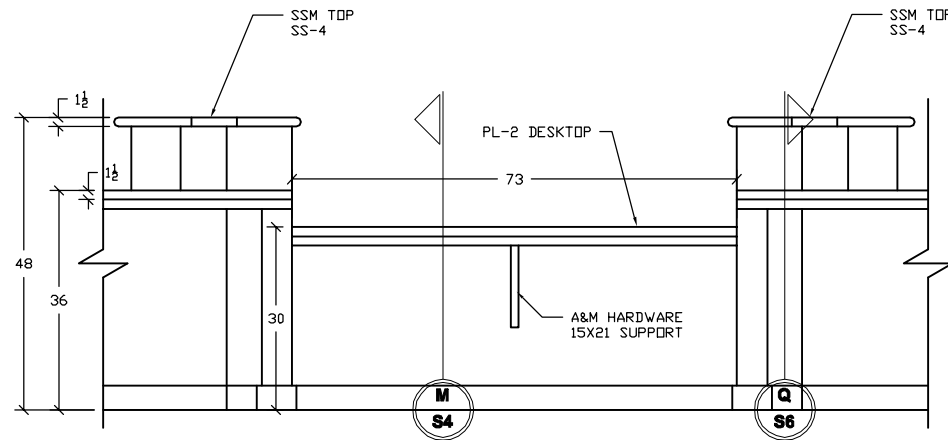

16
9 REFERENCE DESK 101
ARCHITECTURAL REF: 4/A4-002
SCALE: 3/8" = 1'

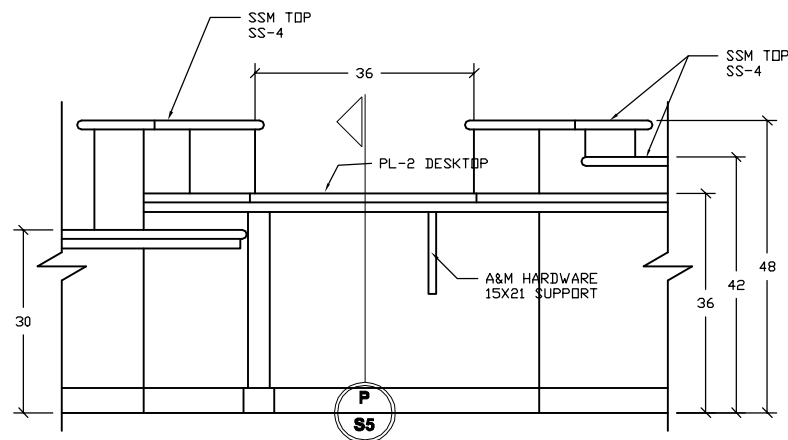

17
9 REFERENCE DESK 101
ARCHITECTURAL REF: 4/A4-002
SCALE: 3/8" = 1'

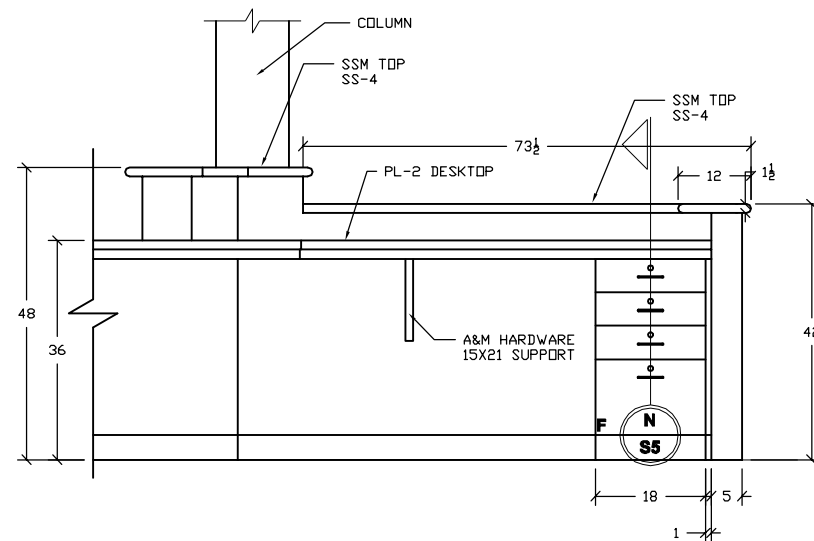

18
9 REFERENCE DESK 101
ARCHITECTURAL REF: 1/A4-002/OPP.
SCALE: 3/8" = 1'

REVISIONS
DATE

Grand Valley Wood Products

3113 Hillcroft S.W.
Grand Rapids, Michigan 49548
Phone: (616) 475-5890
Fax: (616) 475-5800

LOUIT LIBRARY
407 COLUMBUS AVENUE
GRAND HAVEN, MI 49417

TRIANGLE ASSOCIATES

3769 THREE MILE ROAD NW - GRAND RAPIDS, MI 49544
PH: 616-453-3950 FAX: 616-453-5952

DRAWN BY:

TJB

APPROVED BY:


DEA

JOB #


1454

DATE:


6/24/08

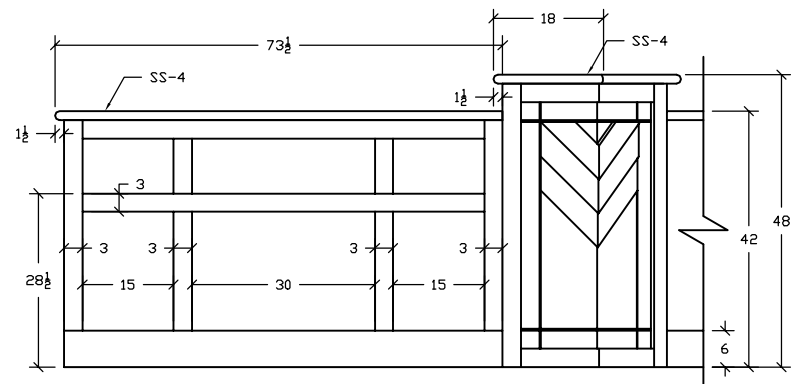


19
10 REFERENCE DESK 101
ARCHITECTURAL REF: 4/A4-002
SCALE: 3/8" = 1'

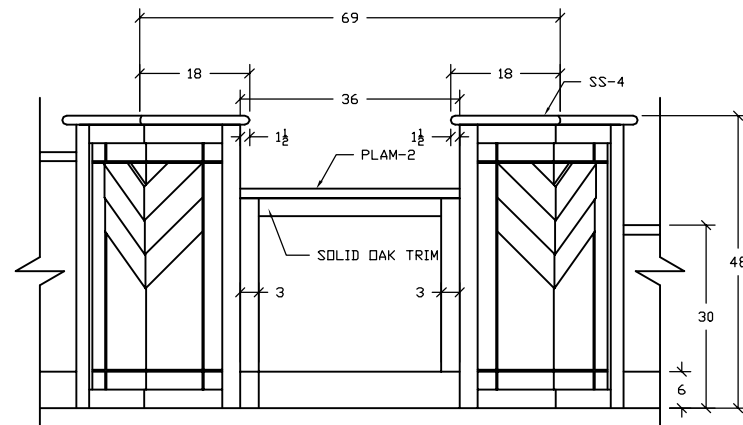


20
10 REFERENCE DESK 101
ARCHITECTURAL REF: 4/A4-002
SCALE: 3/8" = 1'

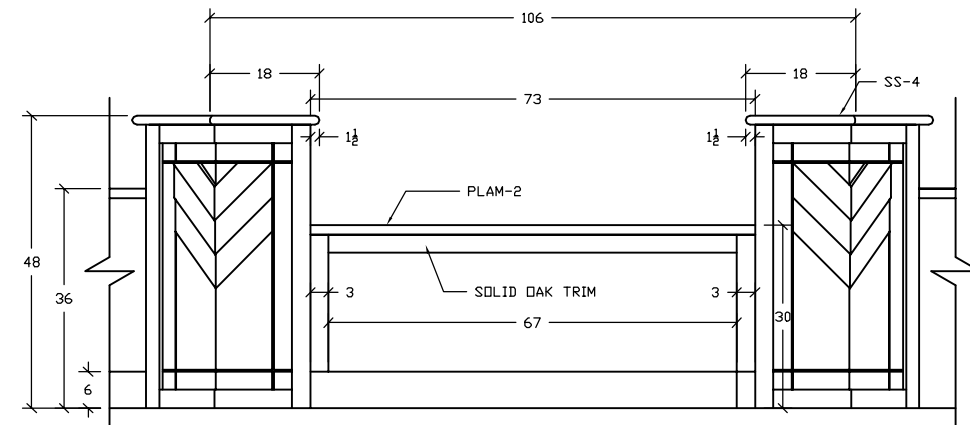

21
10 REFERENCE DESK 101
ARCHITECTURAL REF: 4/A4-002
SCALE: 3/8" = 1'

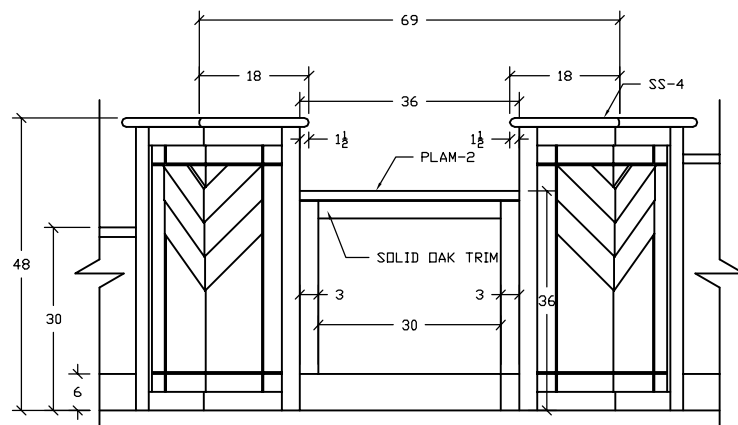

22
10 REFERENCE DESK 101
ARCHITECTURAL REF: 4/A4-002
SCALE: 3/8" = 1'

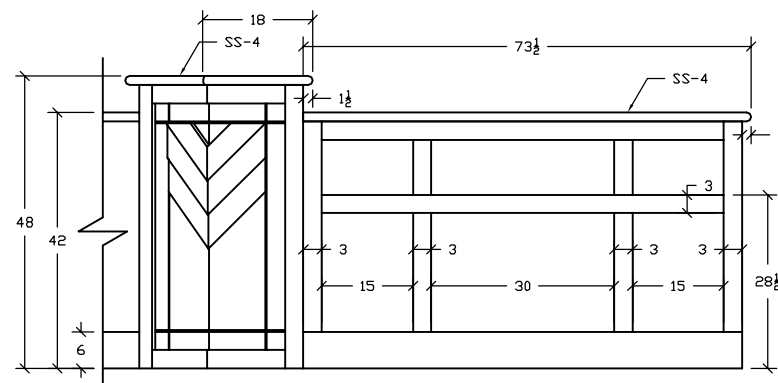

23
10 REFERENCE DESK 101
ARCHITECTURAL REF: 4/A4-002
SCALE: 3/8" = 1'

DATE

REVISIONS

Grand Valley Wood Products

3113 Hillcroft S.W.
Grand Rapids, Michigan 49548
Phone: (616) 475-5890
Fax: (616) 475-5800

LOUIT LIBRARY
407 COLUMBUS AVENUE
GRAND HAVEN, MI 49417

TRIANGLE ASSOCIATES

3769 THREE MILE ROAD NW - GRAND RAPIDS, MI 49544
PH: 616-453-3950 FAX: 616-453-5952

DRAWN BY:

TJB

APPROVED BY:


DEA

JOB #

1454

DATE:

6/24/08

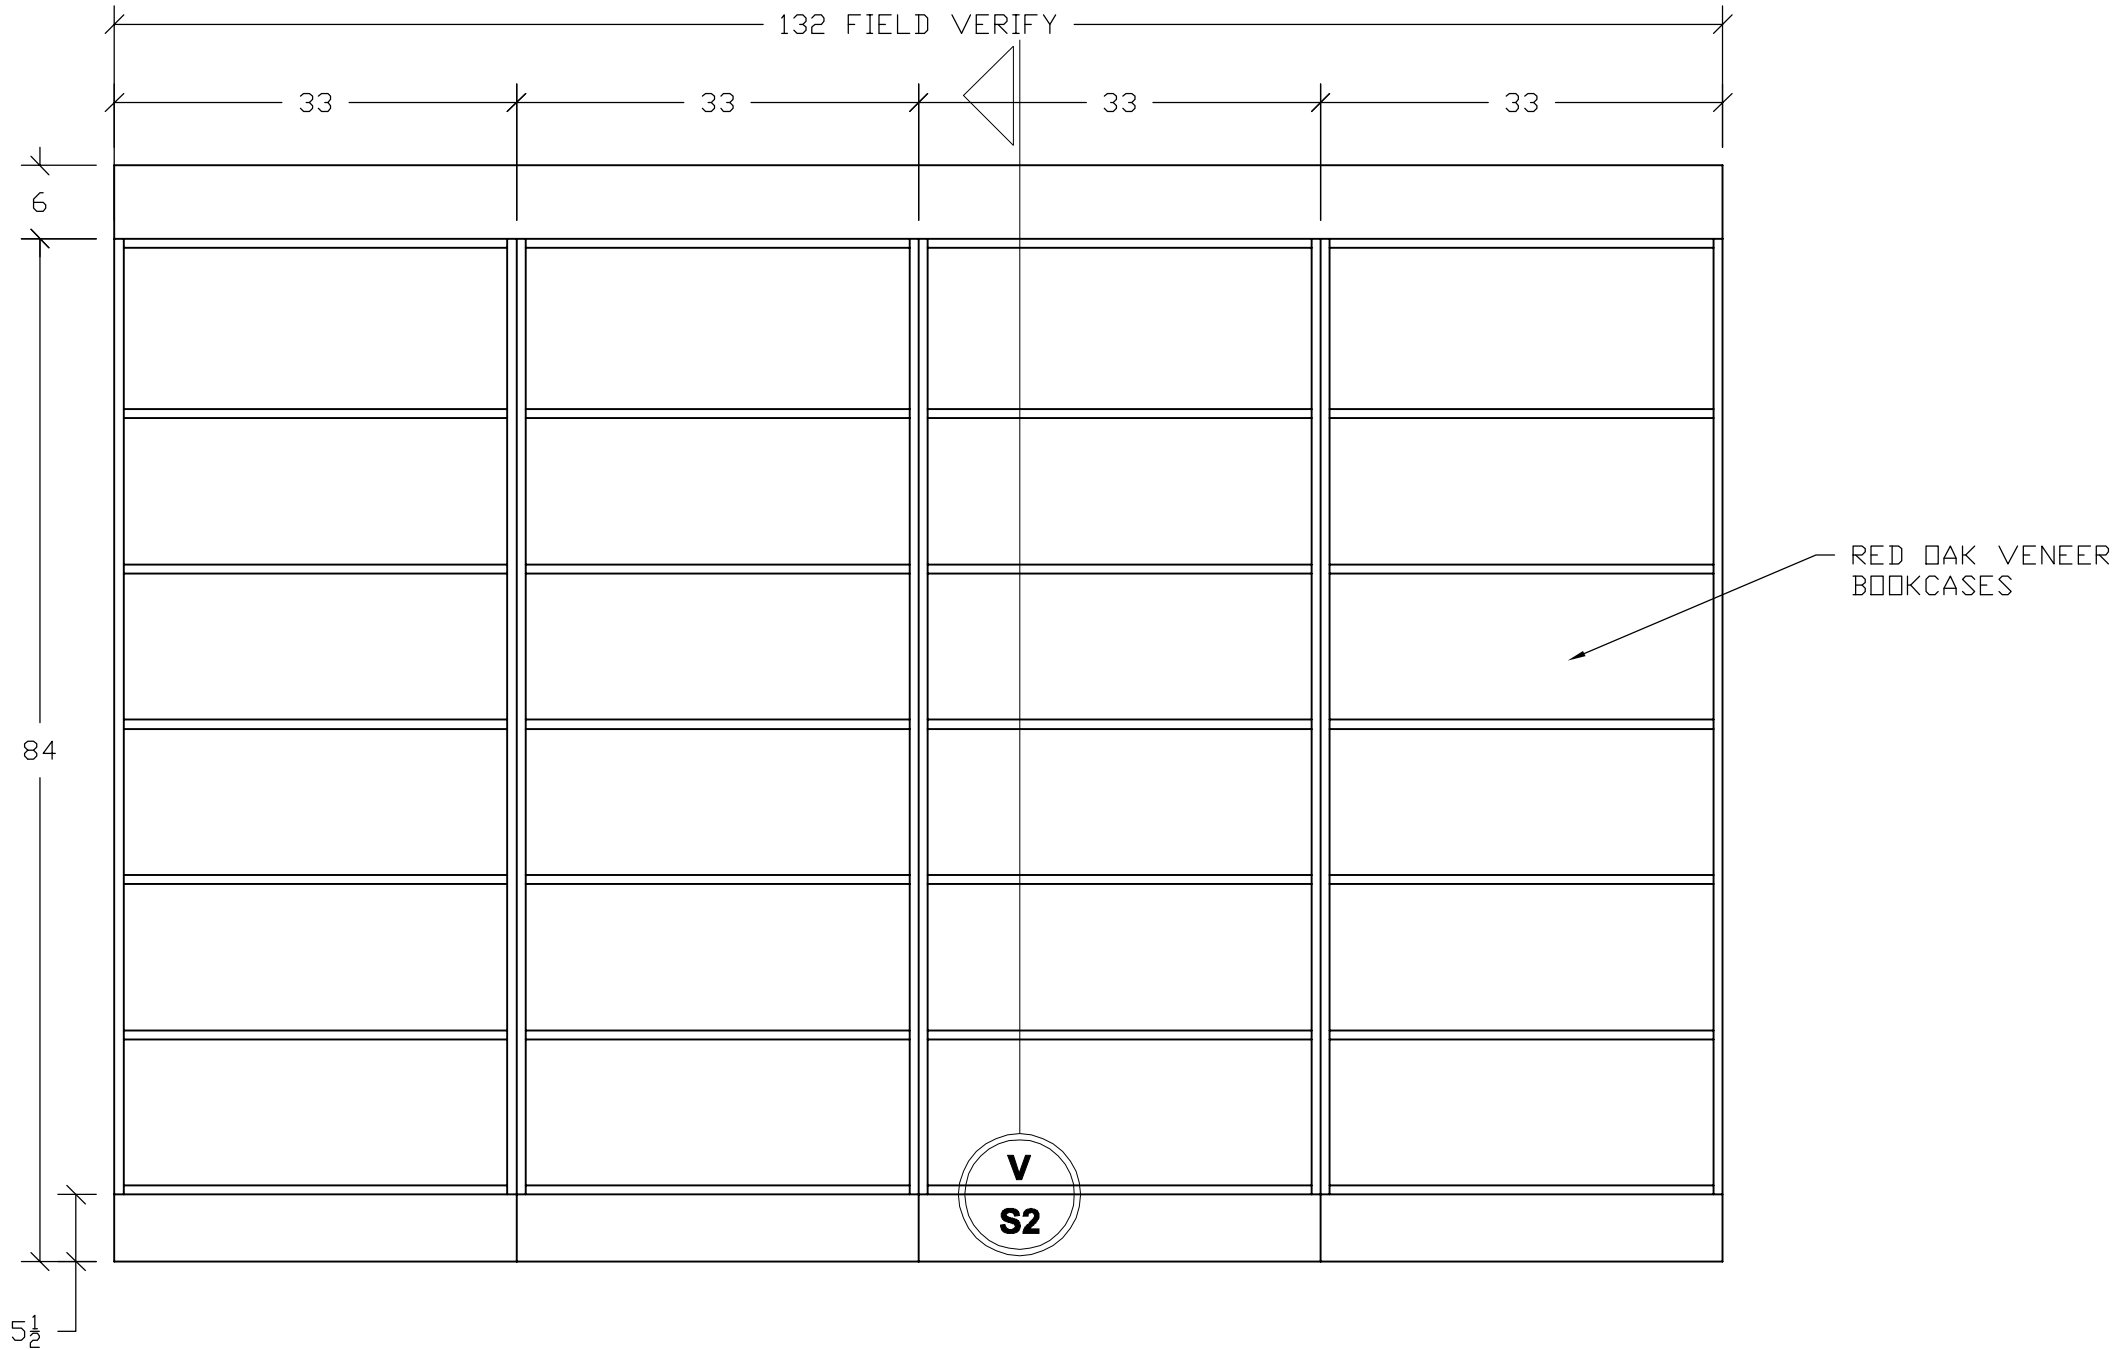

24
11



BOOKCASES CIRC. 102
ARCHITECTURAL REF: 4/A4-004
SCALE: 3/4" = 1'

G_V**W**
Grand Valley Wood Products
3113 Hillcroft S.W.
Grand Rapids, Michigan 49548
Phone: (616) 475-5890
Fax: (616) 475-5800

LOUTIT LIBRARY
407 COLUMBUS AVENUE
GRAND HAVEN, MI 49417
TRIANGLE ASSOCIATES
3769 THREE MILE ROAD NW - GRAND RAPIDS, MI 49544
PH: 616-453-3950 FAX: 616-453-5952

DRAWN BY:
TJB
APPROVED BY:
DEA
JOB #
1454
DATE:
6/24/08

DATE	REVISIONS
11.03.08	- revised per ADA ht.

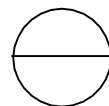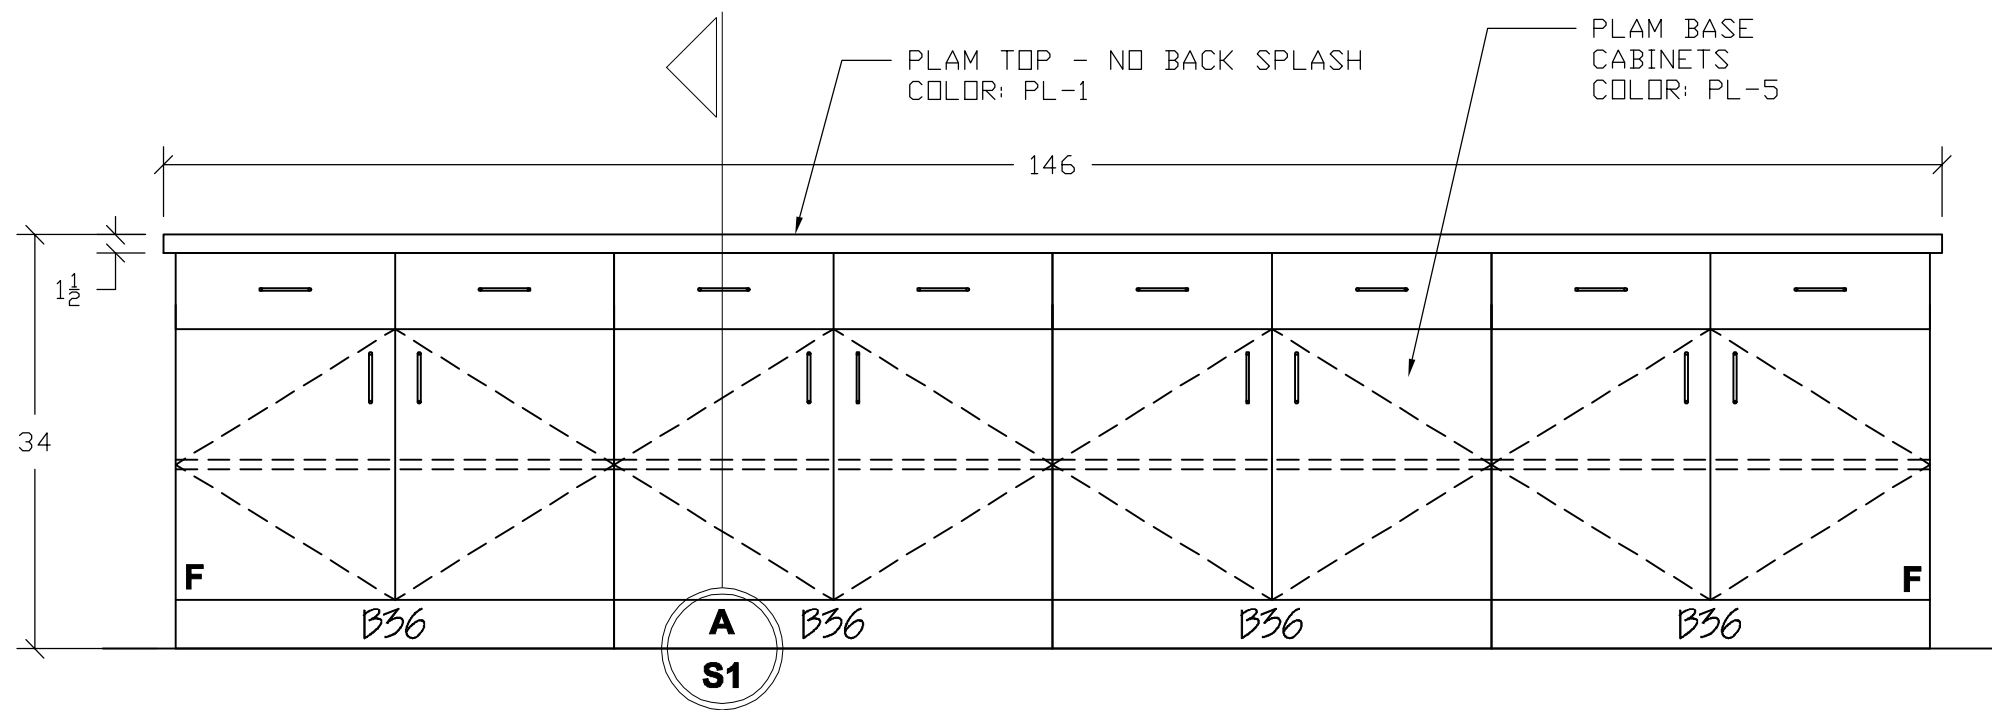

TECH./CIRC. SERVICES 103
ARCHITECTURAL REF: 2/A4-004
SCALE: 3/4" = 1'

LOUTIT LIBRARY
 407 COLUMBUS AVENUE
 GRAND HAVEN, MI 49417

TRIANGLE ASSOCIATES

3769 THREE MILE ROAD NW - GRAND RAPIDS, MI 49544
 PH: 616-453-3950 FAX: 616-453-5952

DRAWN BY:

TJB

APPROVED BY:

DEA

JOB #

1454

DATE:

6/24/08

12


Grand Valley Wood Products

G_VW


3113 Hillcroft S.W.
 Grand Rapids, Michigan 49548
 Phone: (616) 475-5890
 Fax: (616) 475-5800

DATE REVISIONS


11.03.08 - revised per ADA ht.

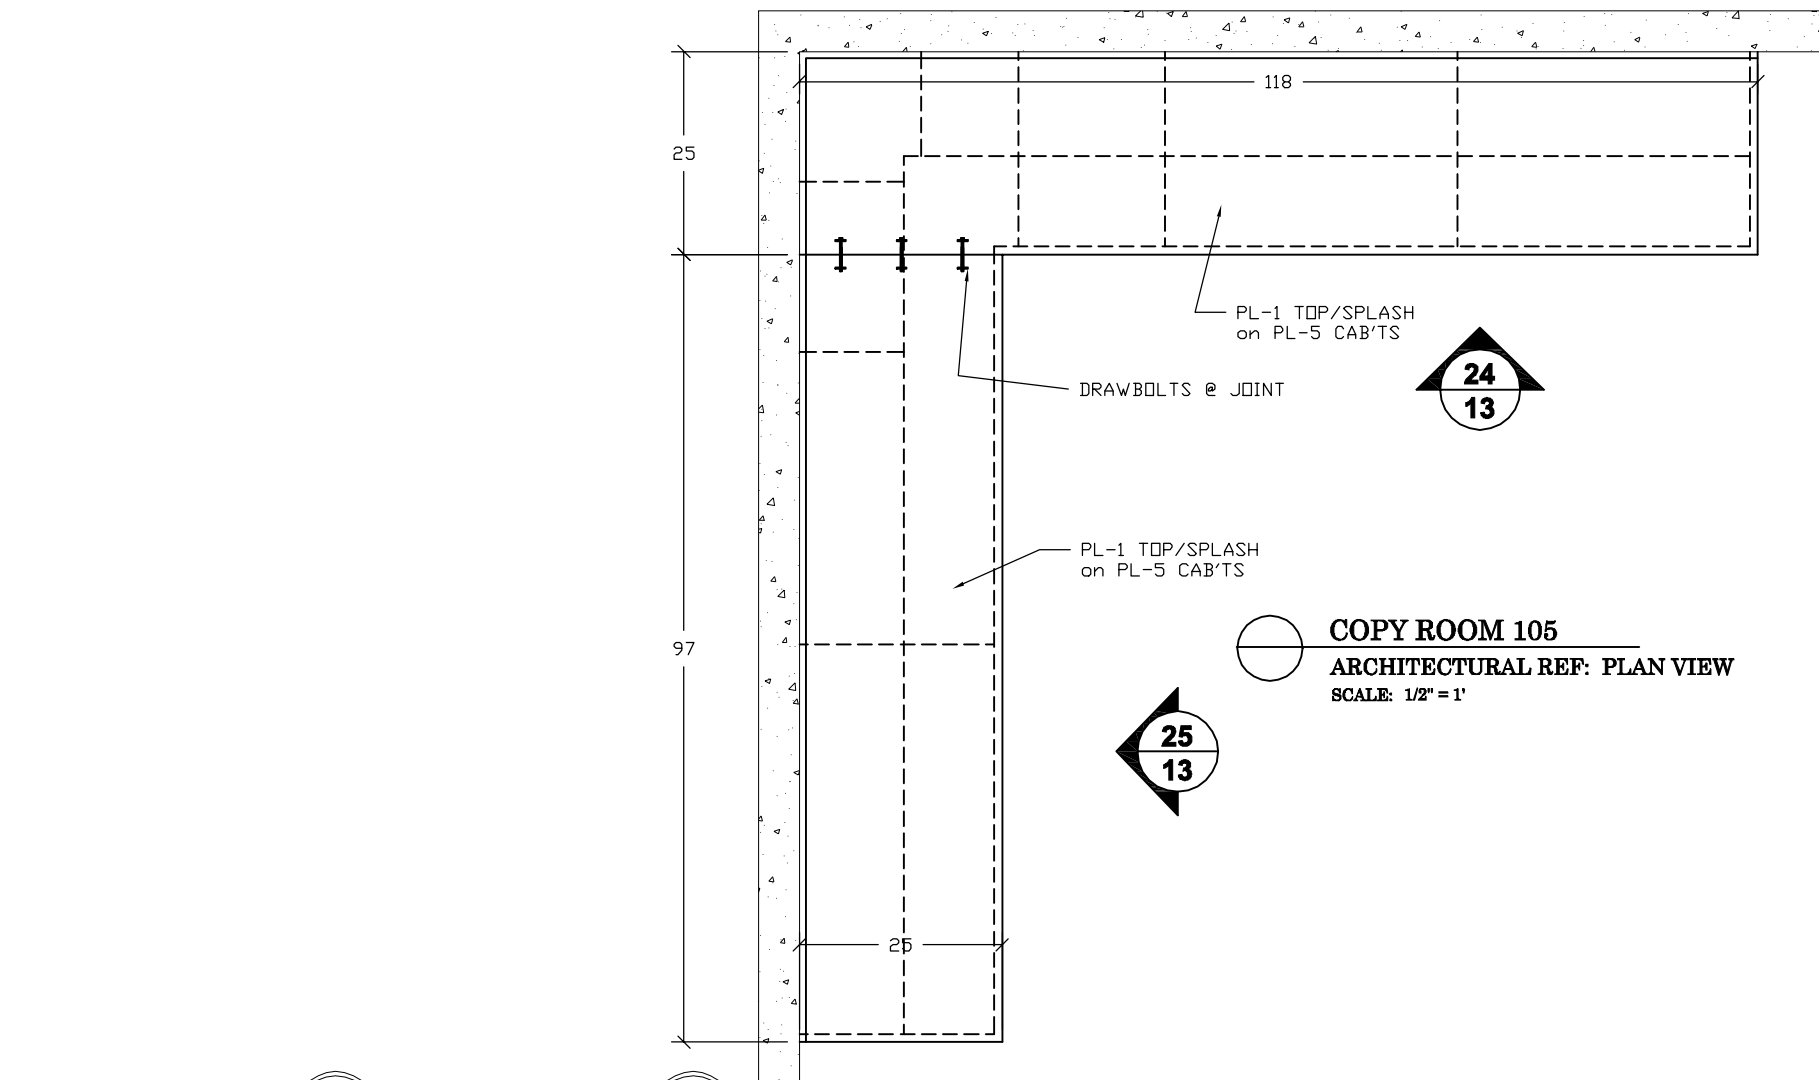

COPY ROOM 105
ARCHITECTURAL REF: PLAN VIEW
SCALE: 1/2" = 1'

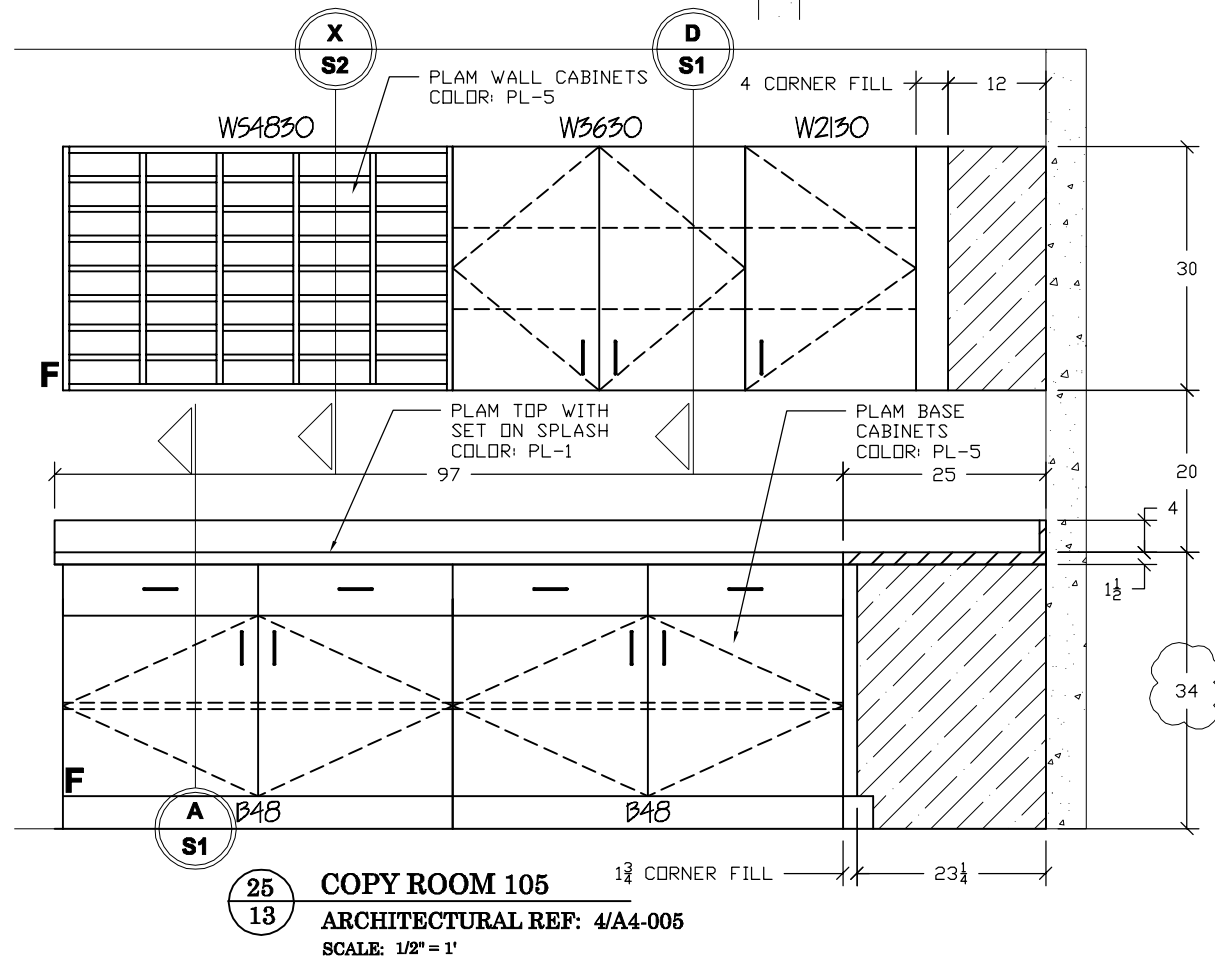

COPY ROOM 105
ARCHITECTURAL REF: 4/A4-005
SCALE: 1/2" = 1'

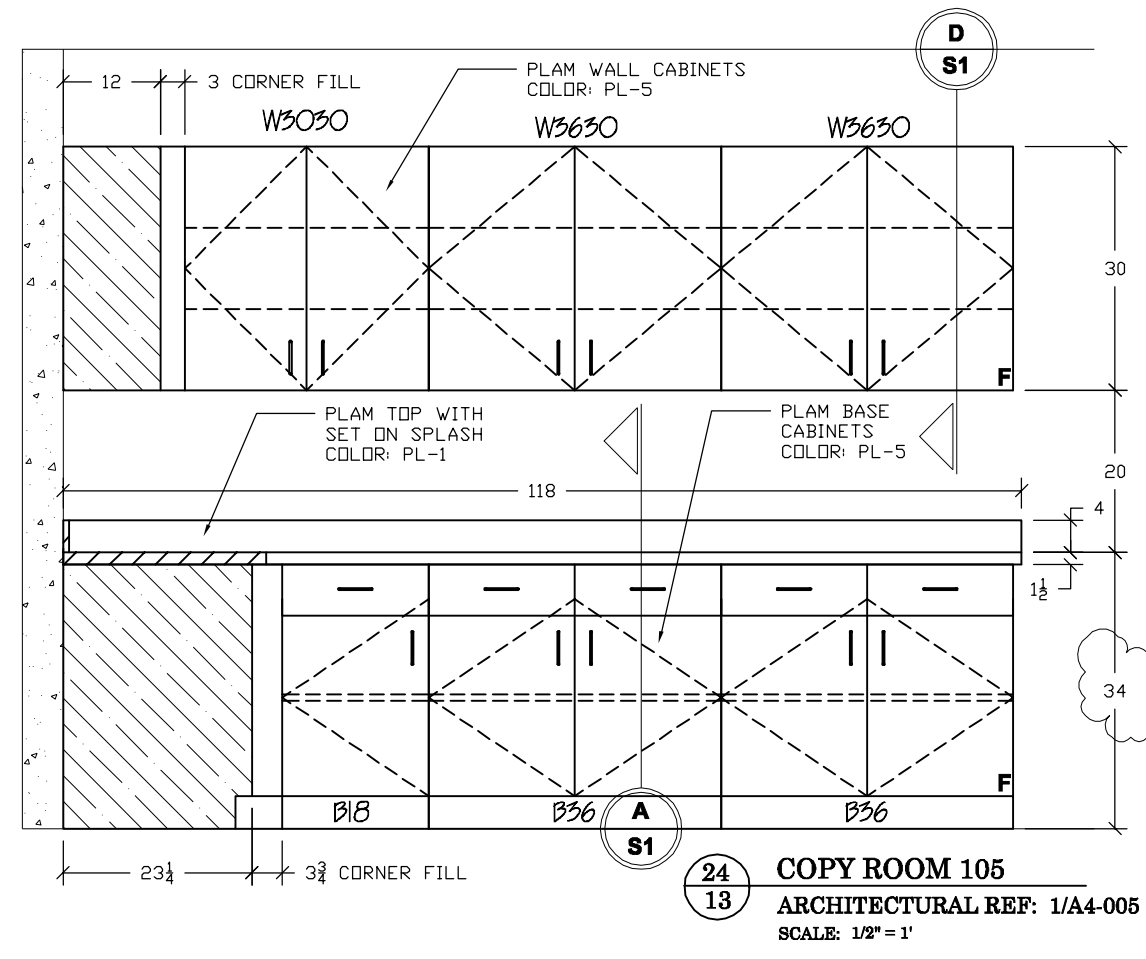


COPY ROOM 105
ARCHITECTURAL REF: 1/A4-005
SCALE: 1/2" = 1'

Grand Valley Wood Products
 3113 Hillcroft S.W.
 Grand Rapids, Michigan 49548
 Phone: (616) 475-5890
 Fax: (616) 475-5800

LOUIT LIBRARY
 407 COLUMBUS AVENUE
 GRAND HAVEN, MI 49417
TRIANGLE ASSOCIATES
 3769 THREE MILE ROAD NW - GRAND RAPIDS, MI 49544
 PH: 616-453-3950 FAX: 616-453-5952

DRAWN BY: TJB
APPROVED BY: DEA
JOB # 1454
DATE: 6/24/08

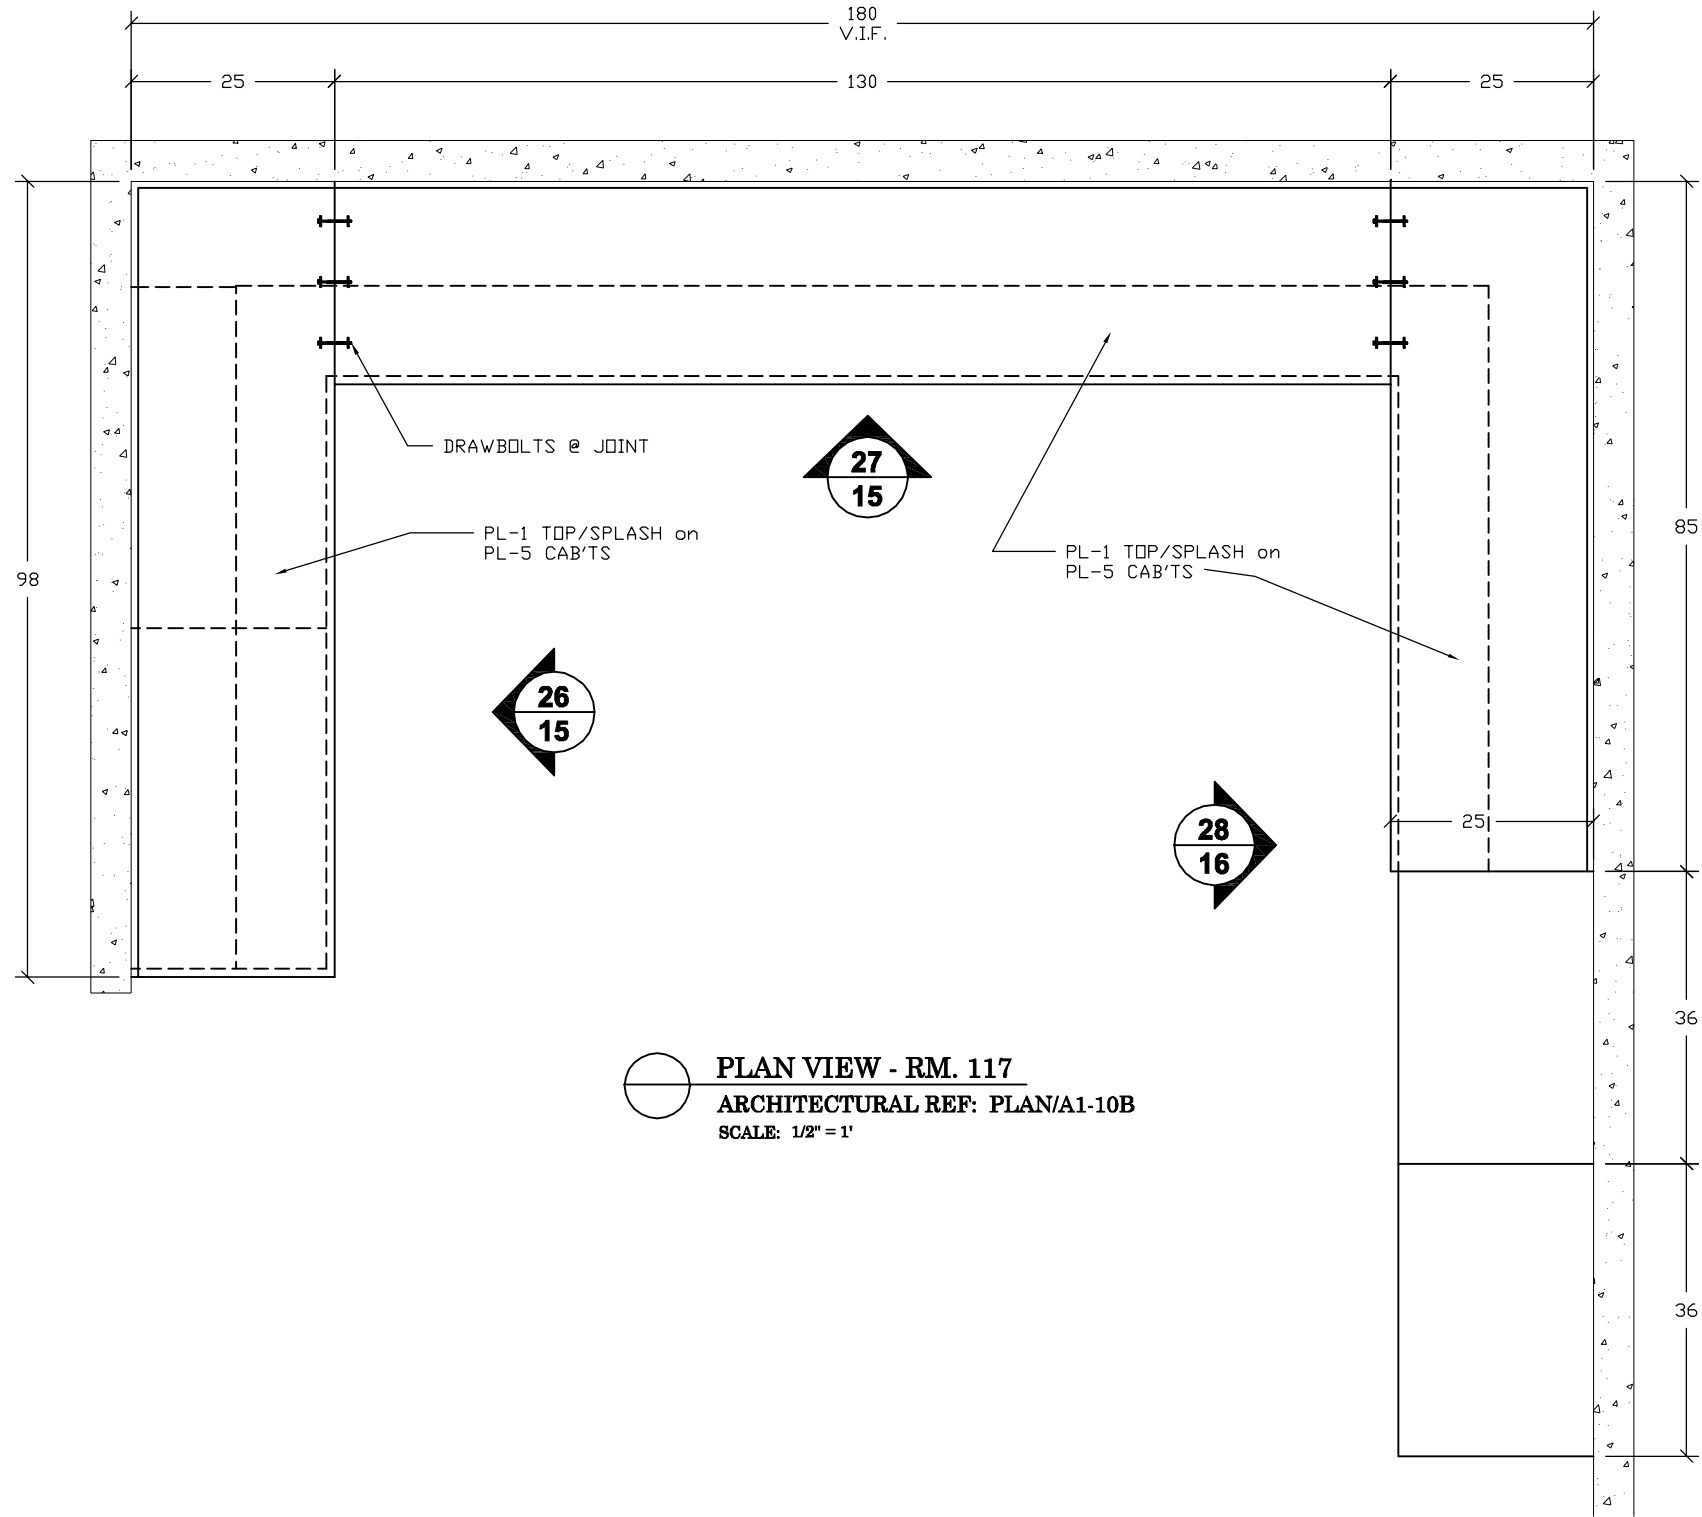


PLAN VIEW - RM. 117
ARCHITECTURAL REF: PLAN/A1-10B
SCALE: 1/2" = 1'

Grand Valley Wood Products
G_VW
3113 Hillcroft S.W.
Grand Rapids, Michigan 49548
Phone: (616) 475-5890
Fax: (616) 475-5800

LOUIT LIBRARY
407 COLUMBUS AVENUE
GRAND HAVEN, MI 49417
TRIANGLE ASSOCIATES
3769 THREE MILE ROAD NW - GRAND RAPIDS, MI 49544
PH: 616-453-3950 FAX: 616-453-5952


DRAWN BY:
TJB
APPROVED BY:
DEA
JOB #
1454
DATE:
11/04/08

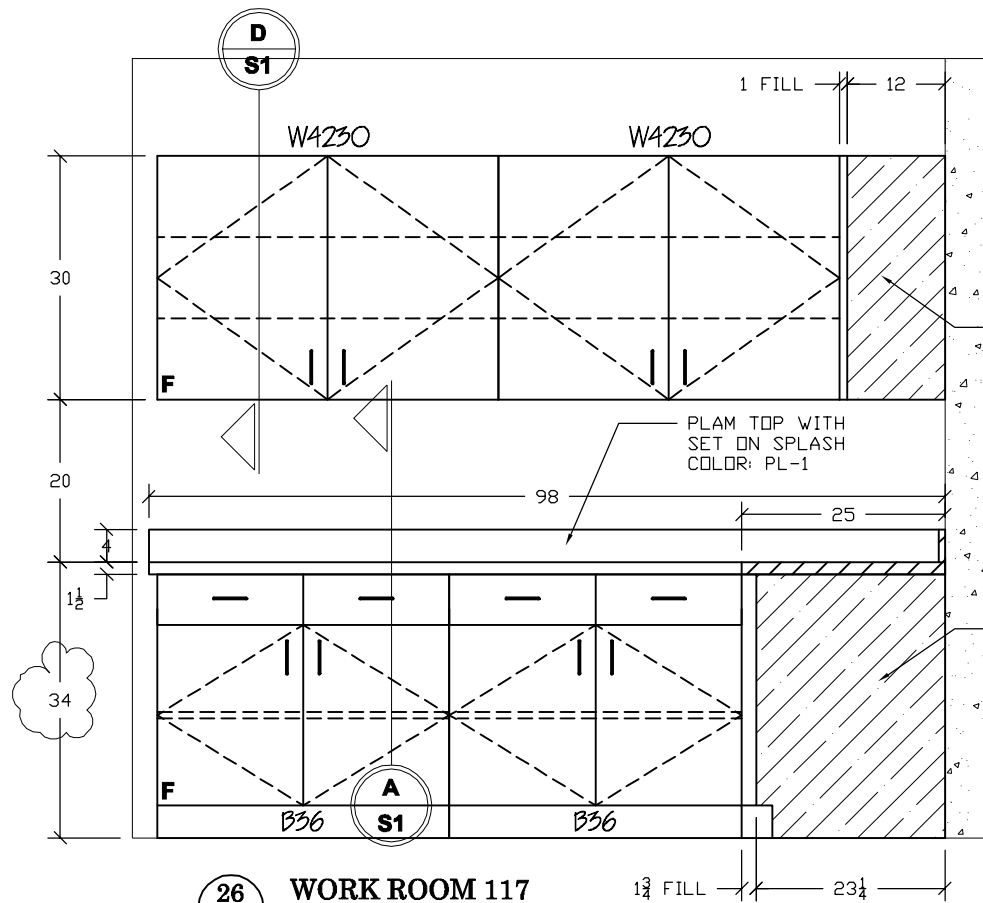

26
15A **WORK ROOM 117**
ARCHITECTURAL REF: 1/A4-005
SCALE: 1/2" = 1'

PLAM WALL
CABINETS
COLOR: PL-5

PLAM BASE
CABINETS
COLOR: PL-5

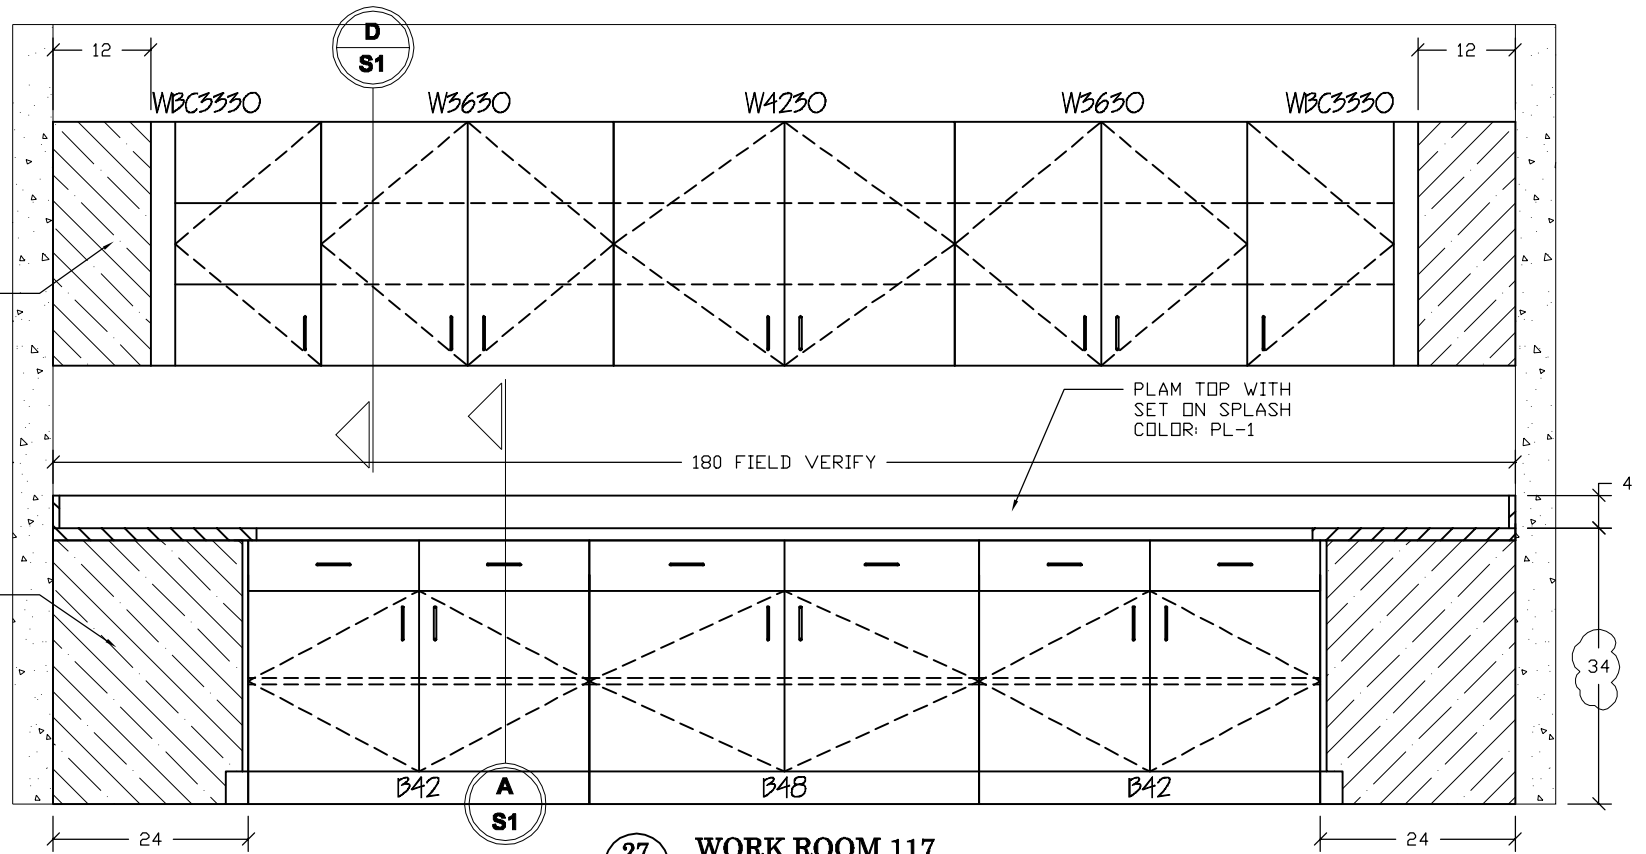

27
15A **WORK ROOM 117**
ARCHITECTURAL REF: 2/A4-005
SCALE: 1/2" = 1'


LOUIT LIBRARY
407 COLUMBUS AVENUE
GRAND HAVEN, MI 49417

TRIANGLE ASSOCIATES
3769 THREE MILE ROAD NW - GRAND RAPIDS, MI 49544
PH: 616-453-3950 FAX: 616-453-5952


G_VW
Grand Valley Wood Products
3113 Hillcroft S.W.
Grand Rapids, Michigan 49548
Phone: (616) 475-5890
Fax: (616) 475-5800

DATE	REVISIONS
11.03.08	revised per ADA ht.

DRAWN BY:
TJB
APPROVED BY:
DEA
JOB #
1454
DATE:
6/27/08

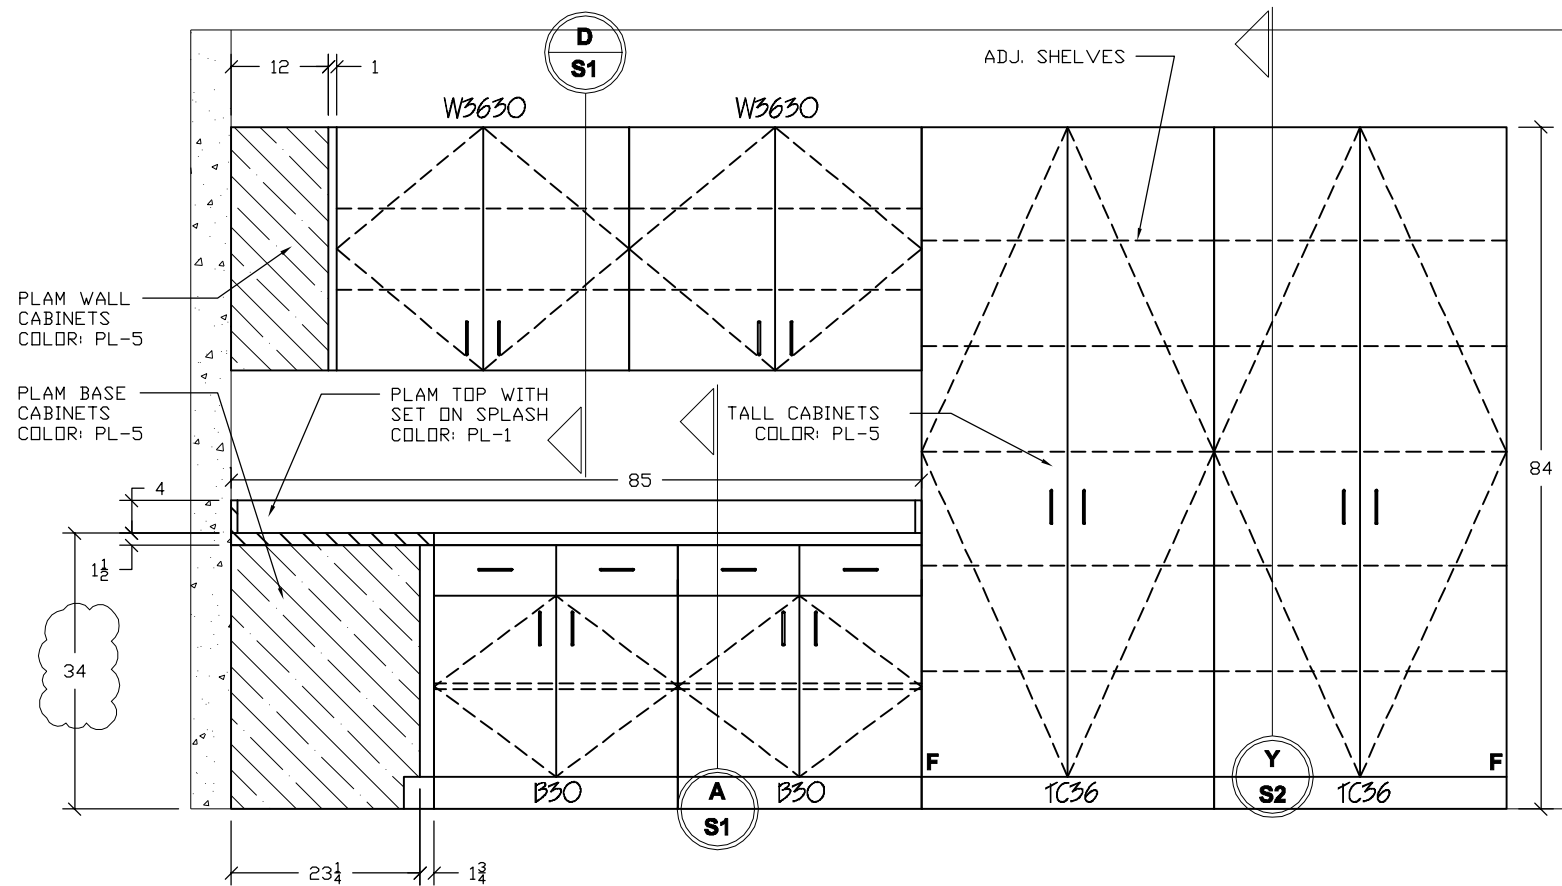

28
15A **WORK ROOM 117**
ARCHITECTURAL REF: 3/A4-005
SCALE: 1/2" = 1'

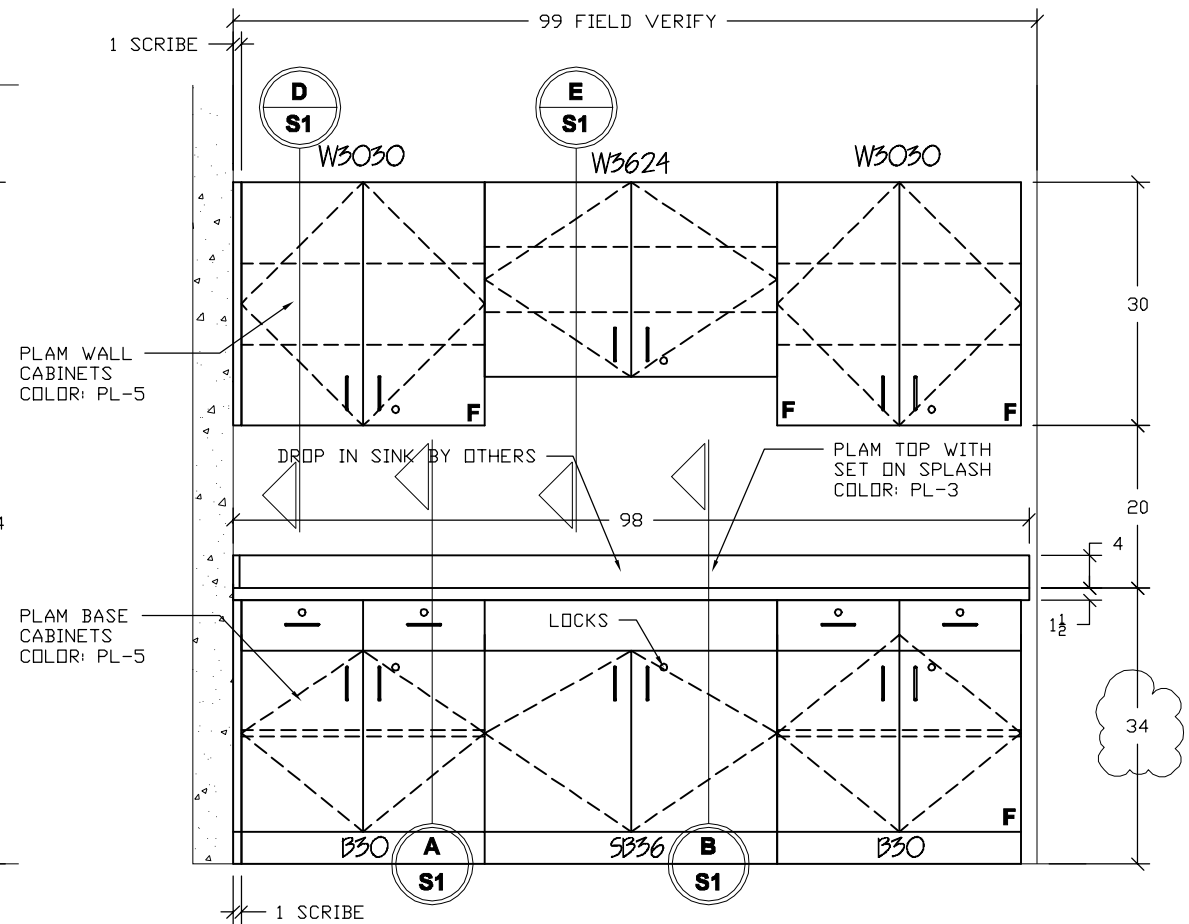


YOUTH PROGRAM ROOM 116
ARCHITECTURAL REF: 3/A4-005
SCALE: 1/2" = 1'



Grand Valley Wood Products
3113 Hillcroft S.W.
Grand Rapids, Michigan 49548
Phone: (616) 475-5890
Fax: (616) 475-5800

LOUIT LIBRARY
407 COLUMBUS AVENUE
GRAND HAVEN, MI 49417
TRIANGLE ASSOCIATES
3769 THREE MILE ROAD NW - GRAND RAPIDS, MI 49544
PH: 616-453-3950 FAX: 616-453-5952


DRAWN BY:
TJB
APPROVED BY:
DEA
JOB #
1454
DATE:
6/27/08

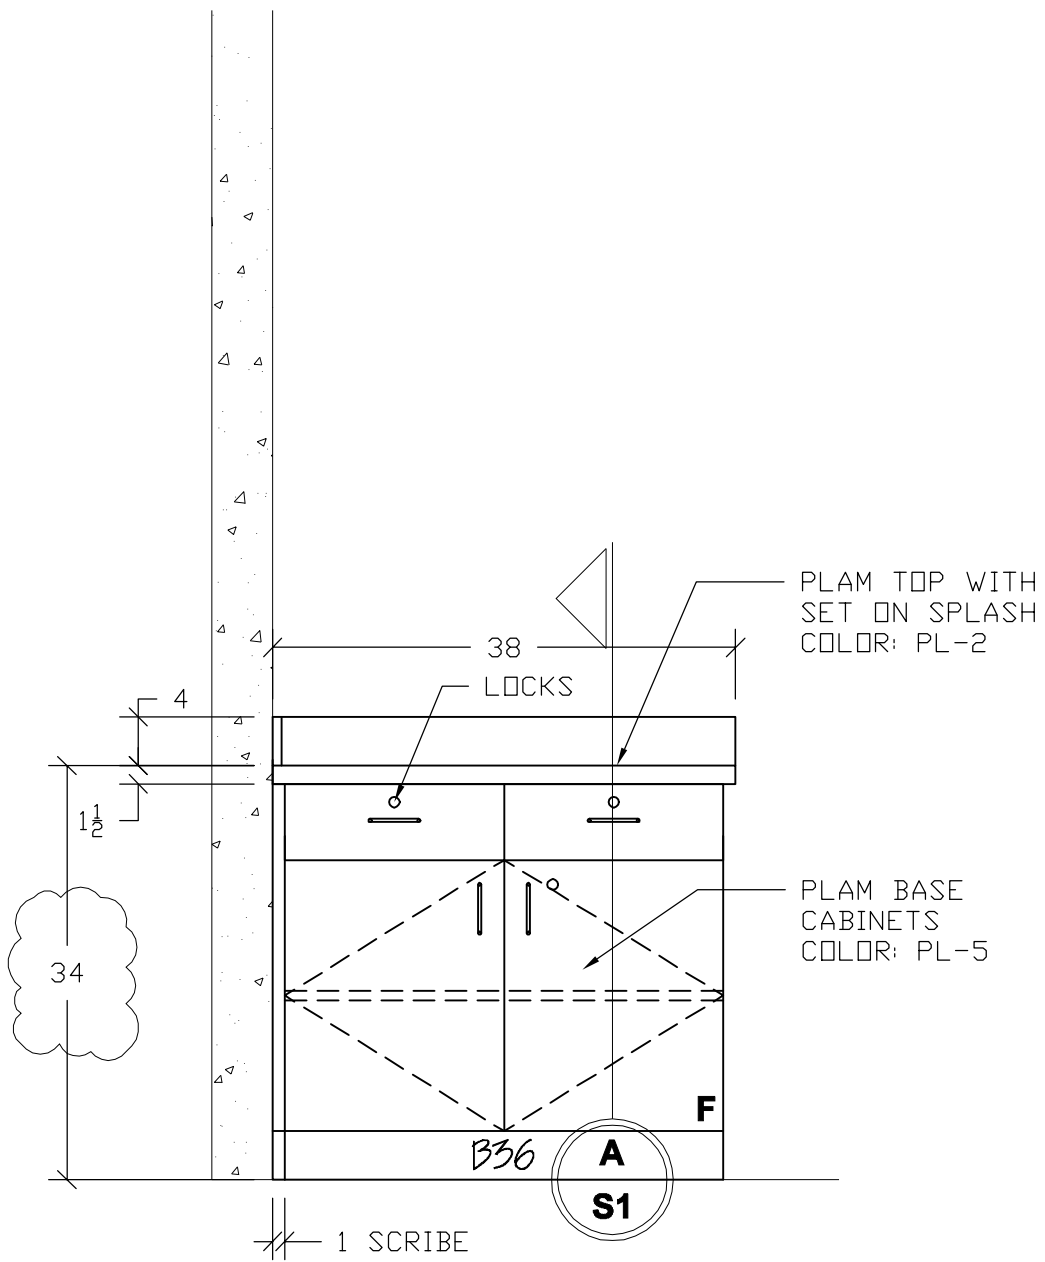

COPY ROOM 136
 ARCHITECTURAL REF: 4/A4-004
 SCALE: 3/4" = 1'

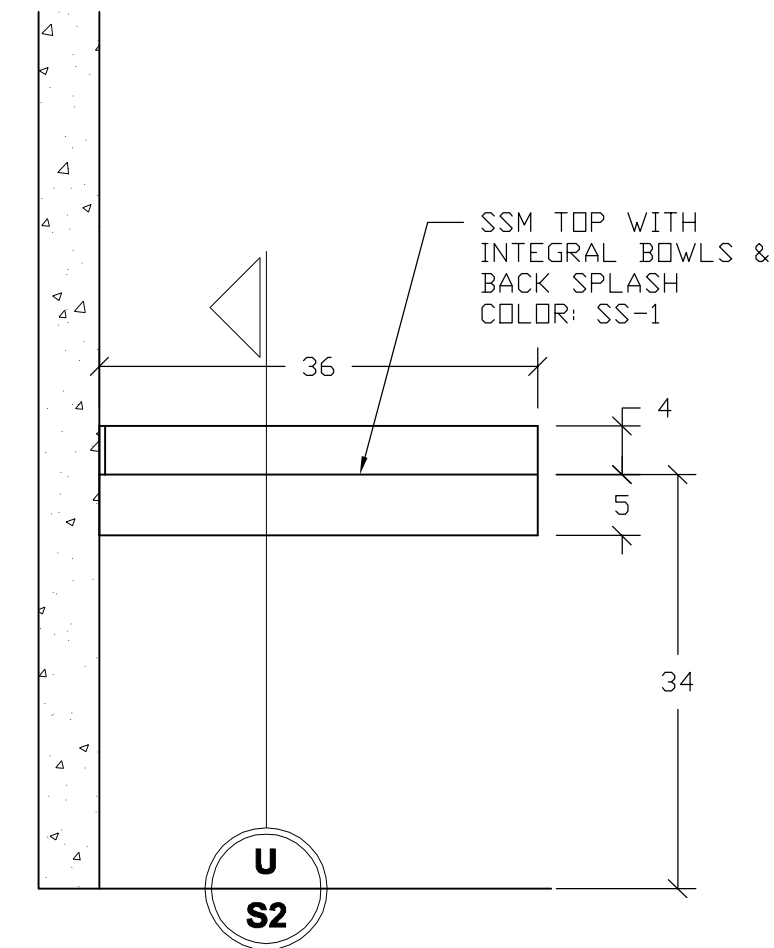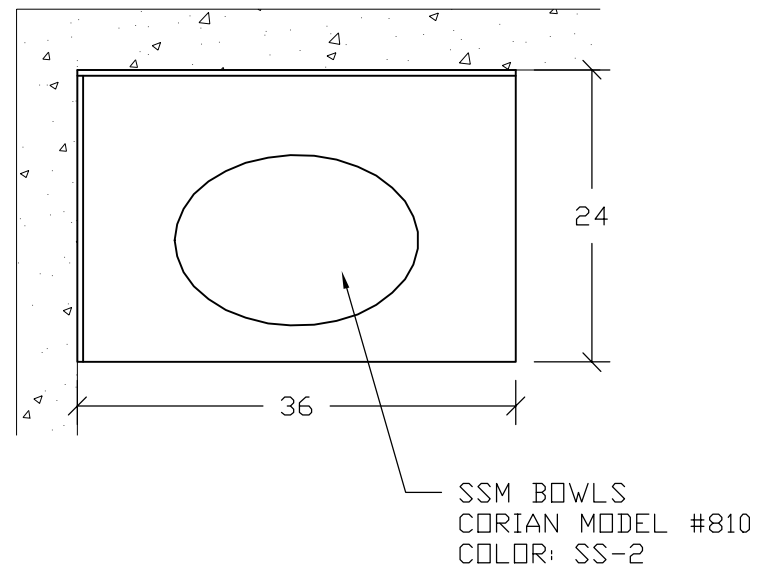

RESTROOM 104
 ARCHITECTURAL REF: 3/A4-001
 SCALE: 3/4" = 1'

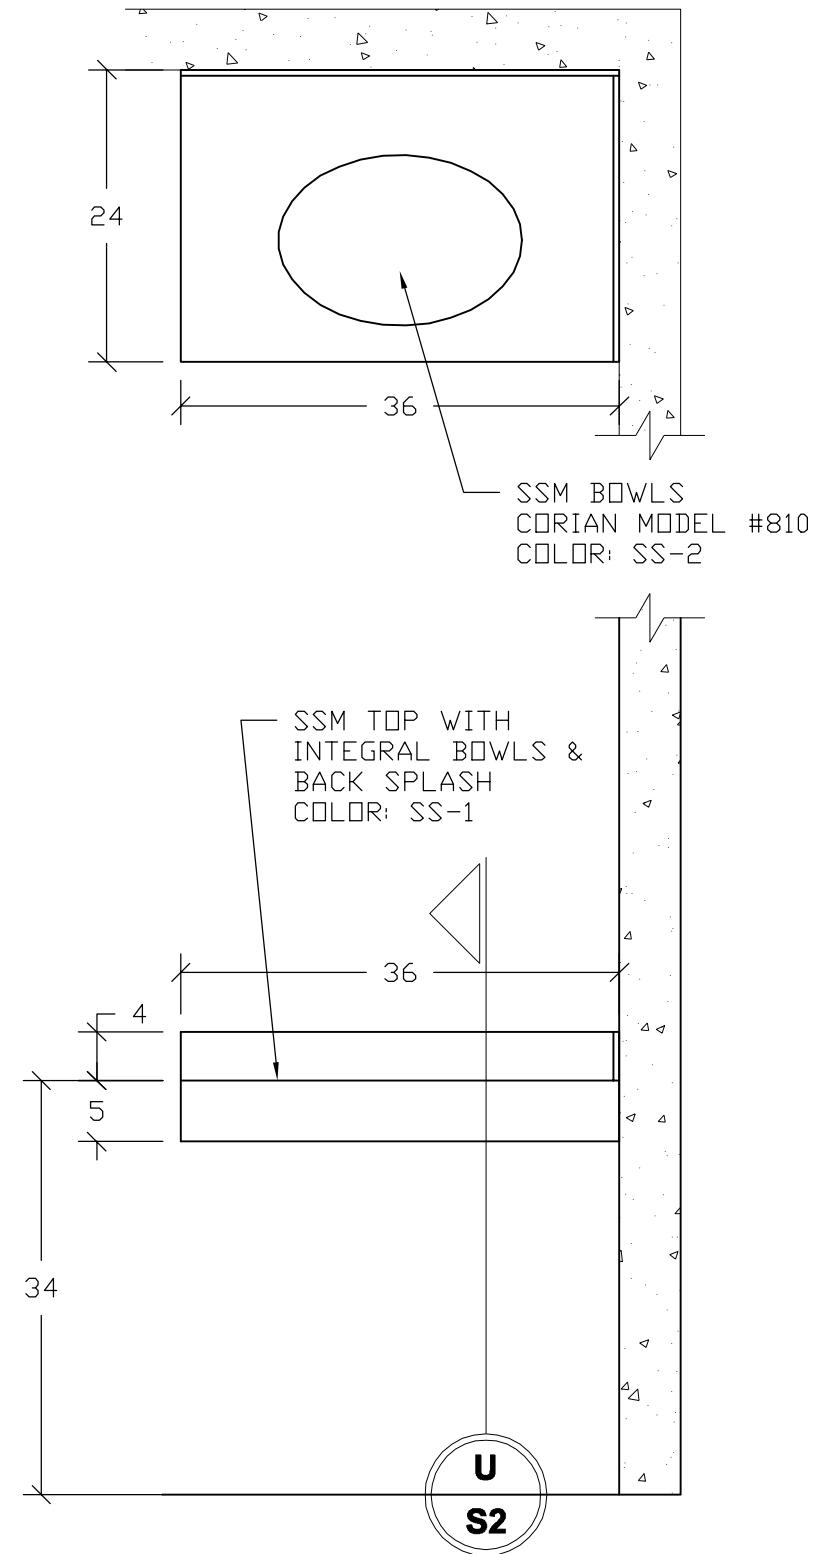


RESTROOM 107
 ARCHITECTURAL REF: 3/A4-001
 SCALE: 3/4" = 1'

Grand Valley Wood Products
 3113 Hillcroft S.W.
 Grand Rapids, Michigan 49548
 Phone: (616) 475-5890
 Fax: (616) 475-5800

LOUIT LIBRARY
 407 COLUMBUS AVENUE
 GRAND HAVEN, MI 49417
TRIANGLE ASSOCIATES
 3769 THREE MILE ROAD NW - GRAND RAPIDS, MI 49544
 PH: 616-453-3950 FAX: 616-453-5952

DRAWN BY:
TJB
 APPROVED BY:
DEA
 JOB #
1454
 DATE:
6/27/08

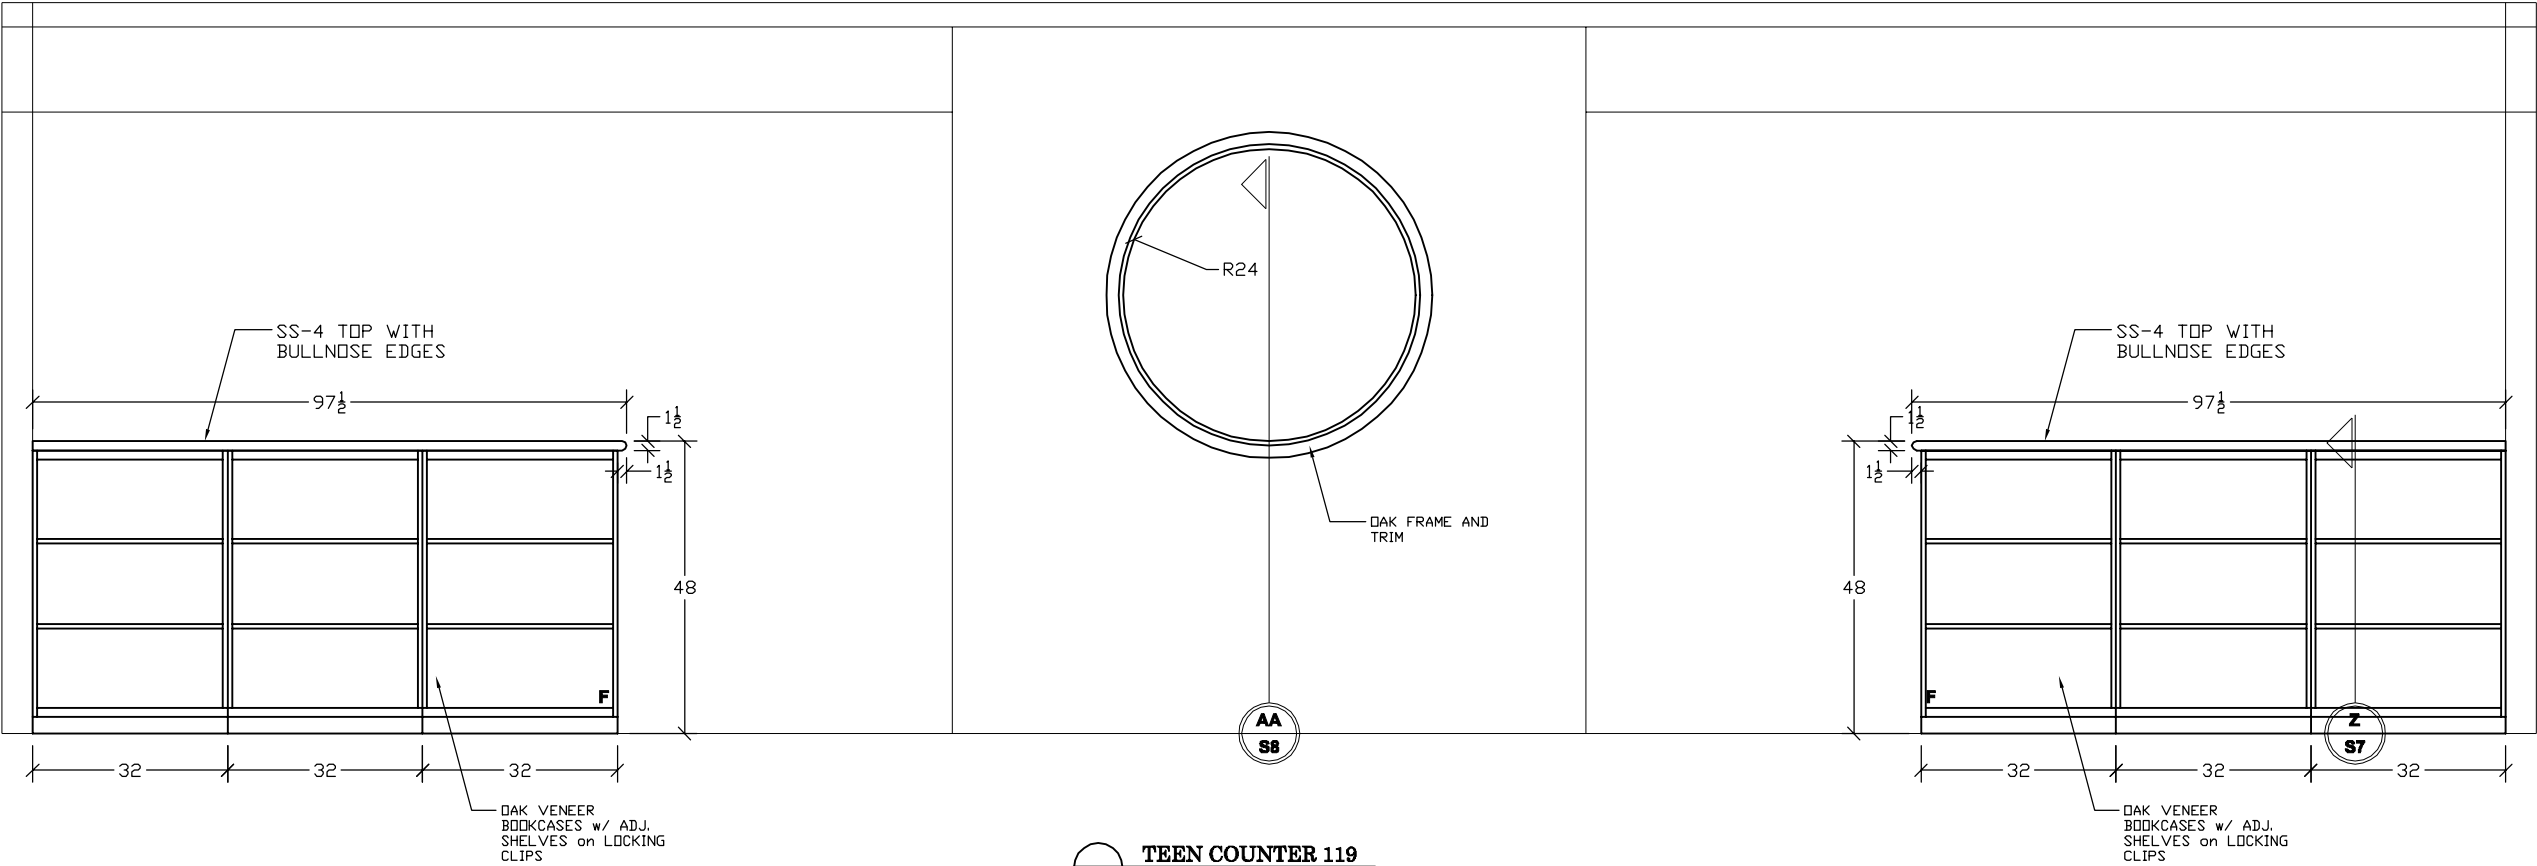

TEEN COUNTER 119
ARCHITECTURAL REF: 2/A4-005
SCALE: 3/8" = 1'

Grand Valley Wood Products

3113 Hillcroft S.W.
Grand Rapids, Michigan 49548
Phone: (616) 475-5890
Fax: (616) 475-5800

LOUIT LIBRARY
407 COLUMBUS AVENUE
GRAND HAVEN, MI 49417

TRIANGLE ASSOCIATES
3769 THREE MILE ROAD NW - GRAND RAPIDS, MI 49544
PH: 616-453-3950 FAX: 616-453-5952

DRAWN BY:

TJB

APPROVED BY:



DEA

JOB #


1454

DATE:

6/27/08

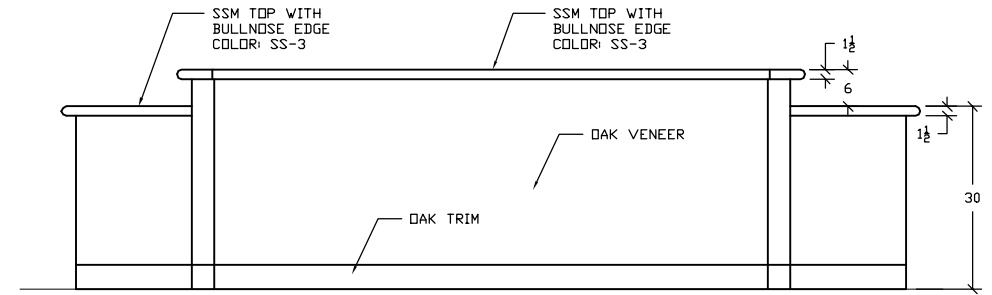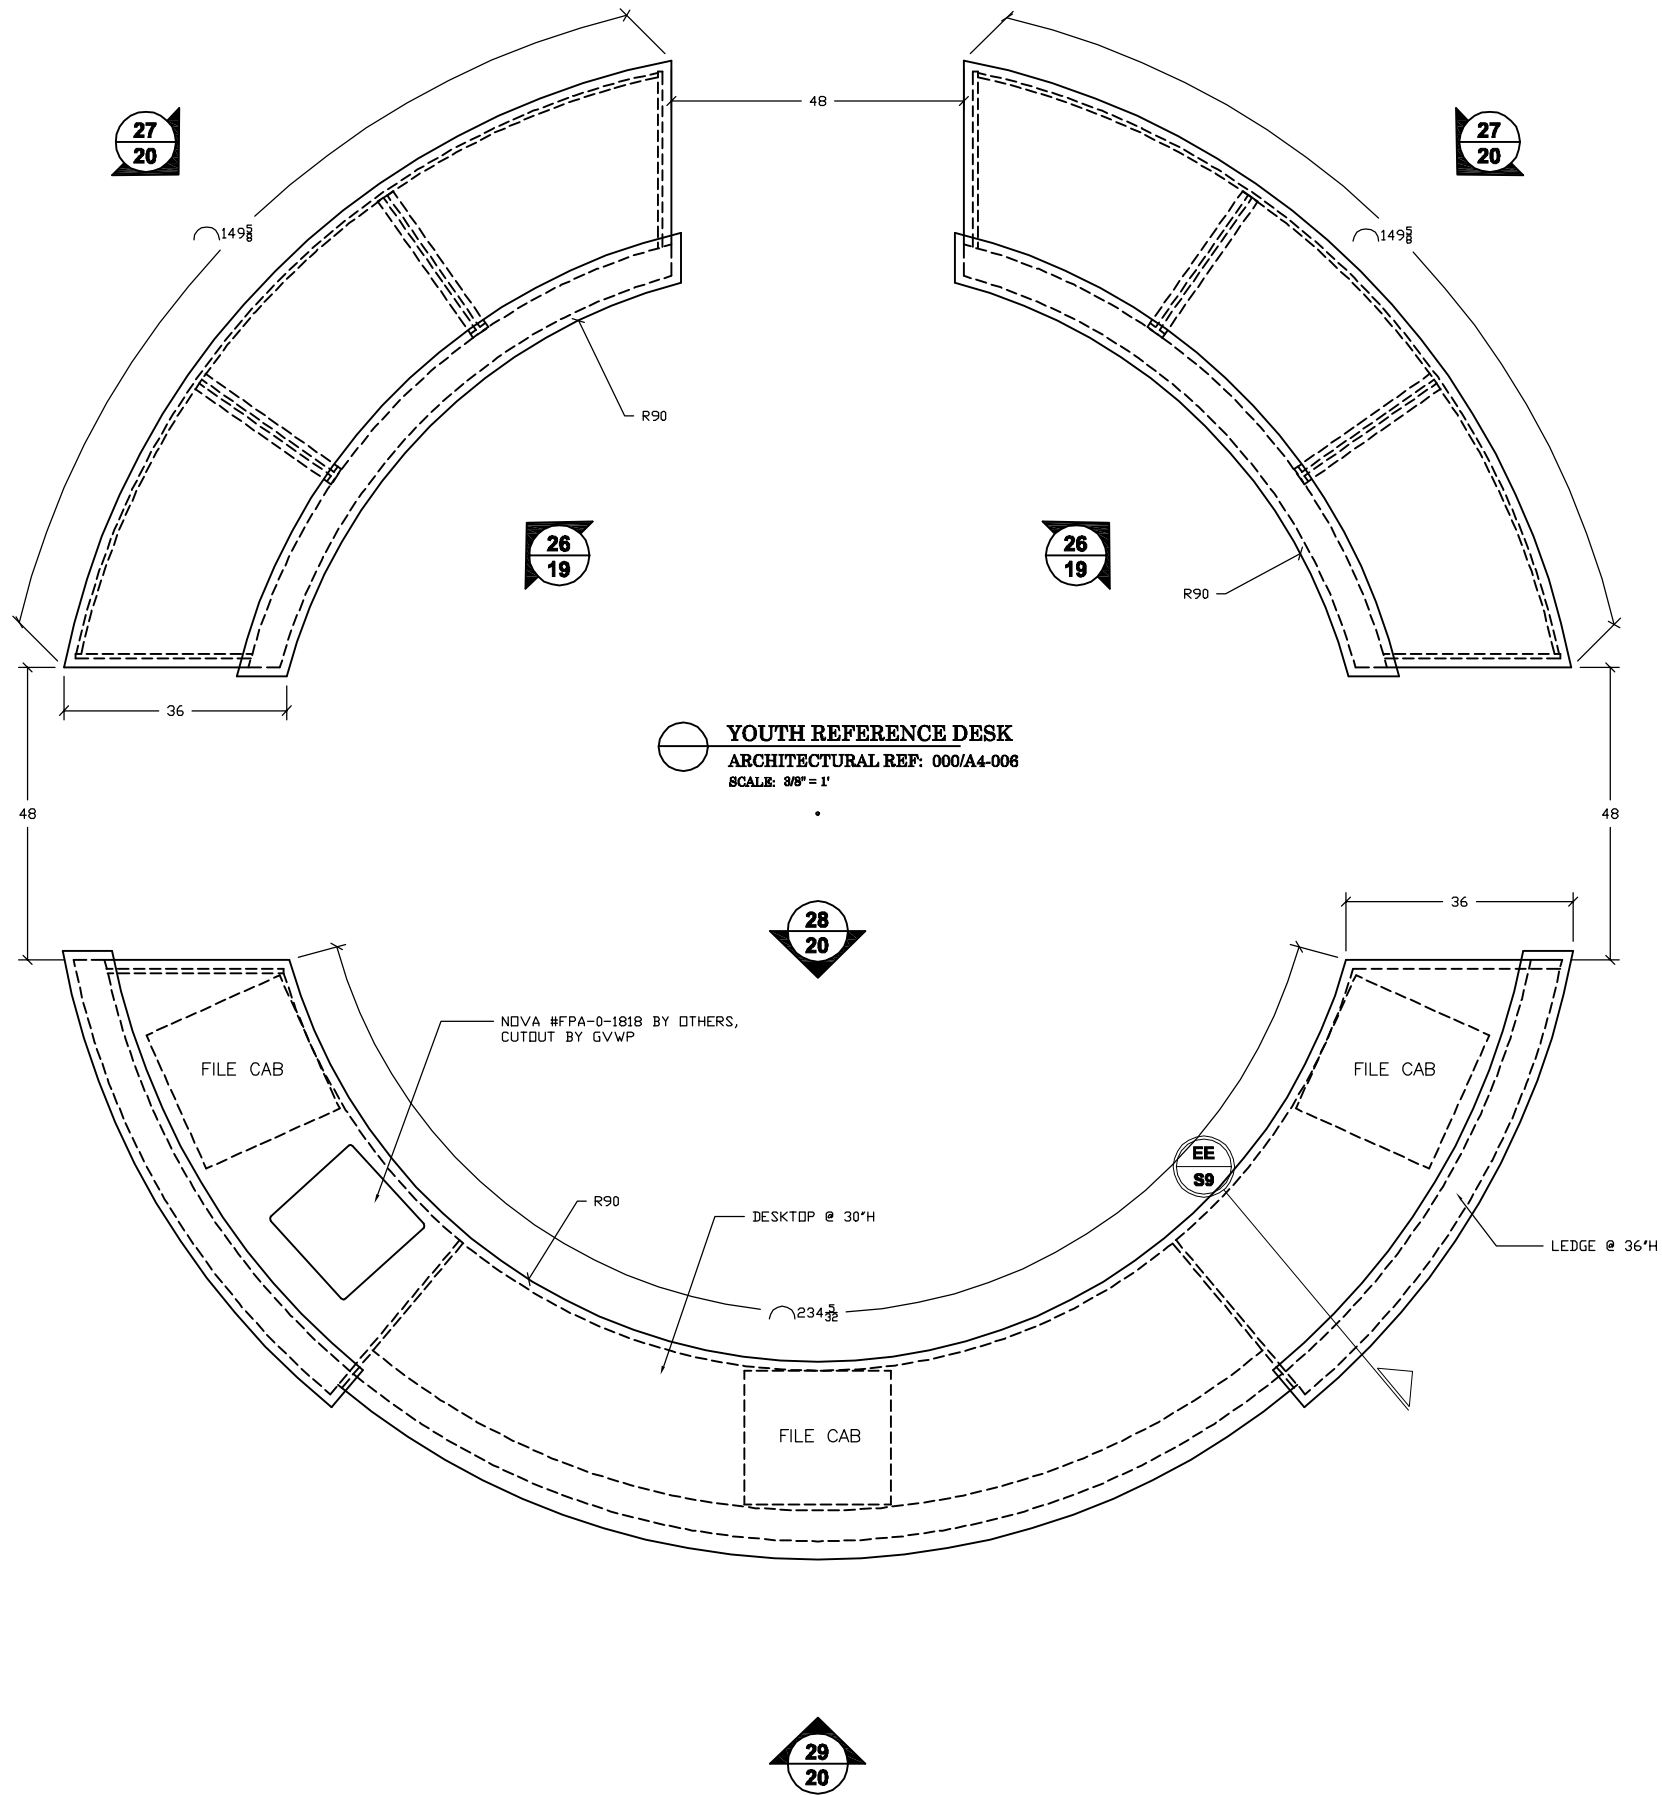

**26
19** **YOUTH COMPUTER DESK**
ARCHITECTURAL REF: 5/A4-006
SCALE: 3/8" = 1'

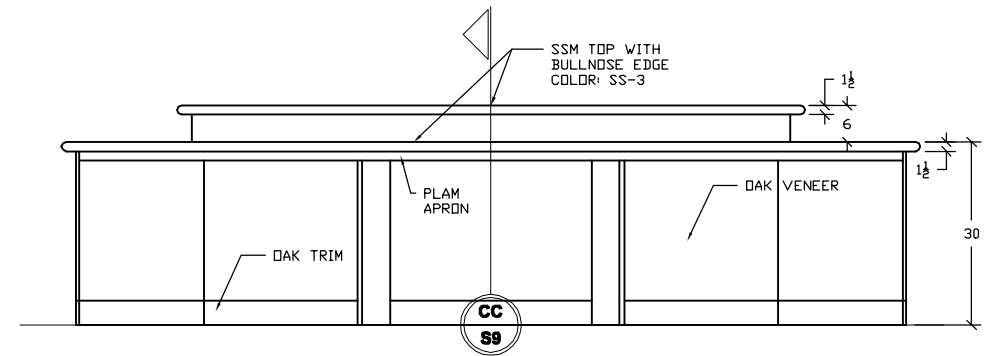

**27
19** **YOUTH COMPUTER DESK**
ARCHITECTURAL REF: 5/A4-006
SCALE: 3/8" = 1'

DATE

REVISIONS

Grand Valley Wood Products

GVW

3113 Hillcroft S.W.
Grand Rapids, Michigan 49548
Phone: (616) 475-5890
Fax: (616) 475-5800

LOUIT LIBRARY
407 COLUMBUS AVENUE
GRAND HAVEN, MI 49417


TRIANGLE ASSOCIATES
3769 THREE MILE ROAD NW - GRAND RAPIDS, MI 49544
PH: 616-453-3950 FAX: 616-453-5952

DRAWN BY:
TJB


APPROVED BY:
DEA

JOB #
1454

DATE:
6/27/08

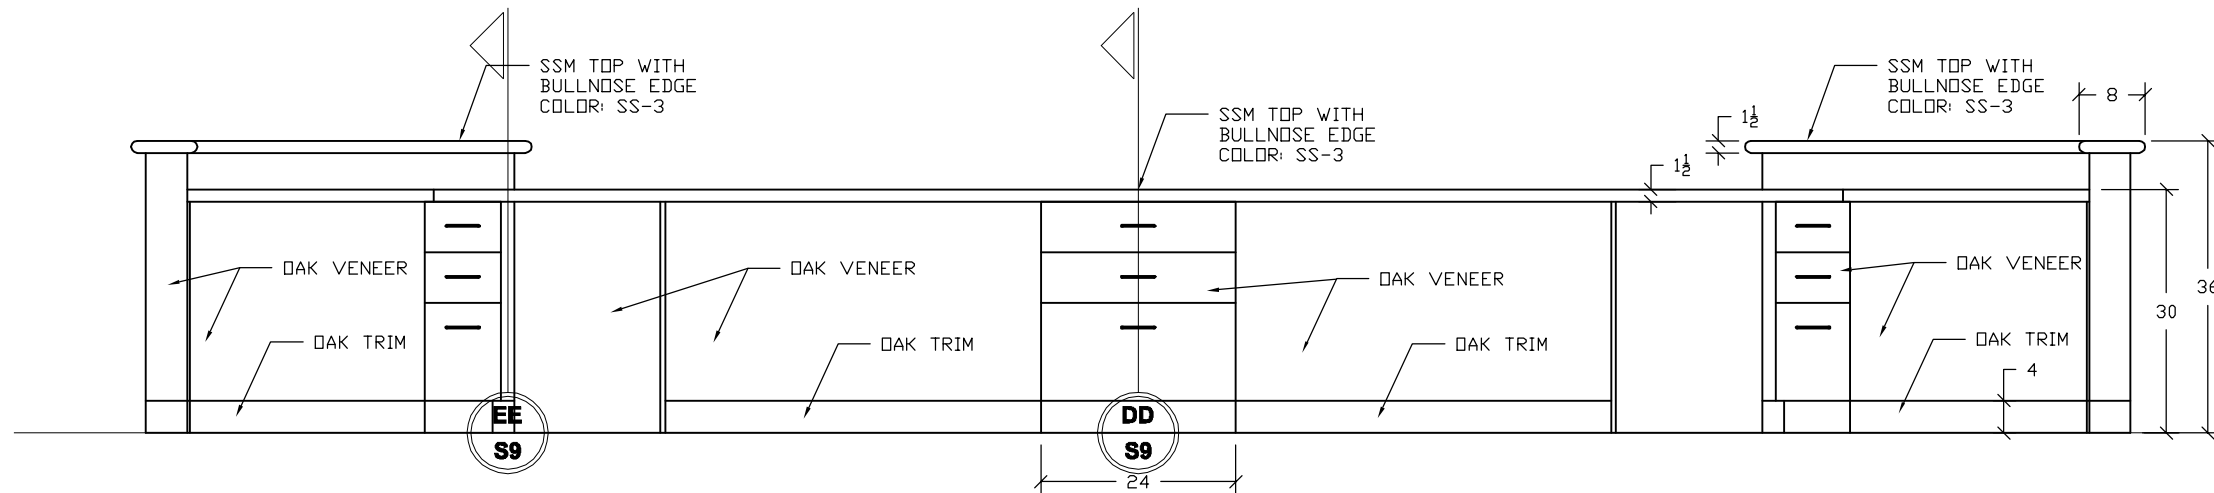

28
20 **YOUTH REFERENCE DESK**
ARCHITECTURAL REF: 3/A4-006
SCALE: 1/2" = 1'

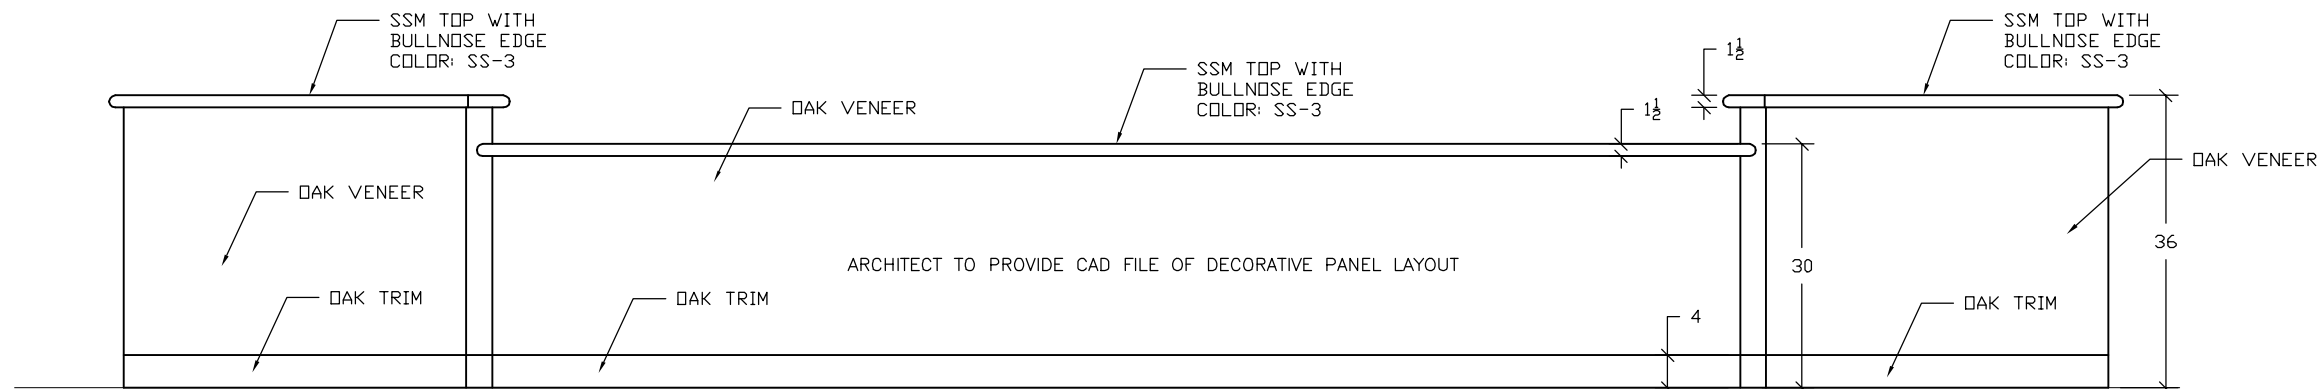

29
20 **YOUTH REFERENCE DESK**
ARCHITECTURAL REF: 1/A4-006
SCALE: 1/2" = 1'

DATE

REVISIONS

Grand Valley Wood Products

3113 Hillcroft S.W.
Grand Rapids, Michigan 49548
Phone: (616) 475-5890
Fax: (616) 475-5800

LOUIT LIBRARY

407 COLUMBUS AVENUE
GRAND HAVEN, MI 49417

TRIANGLE ASSOCIATES

3769 THREE MILE ROAD NW - GRAND RAPIDS, MI 49544
PH: 616-453-3950 FAX: 616-453-5952

DRAWN BY:

TJB

APPROVED BY:



DEA

JOB #



1454

DATE:



6/27/08

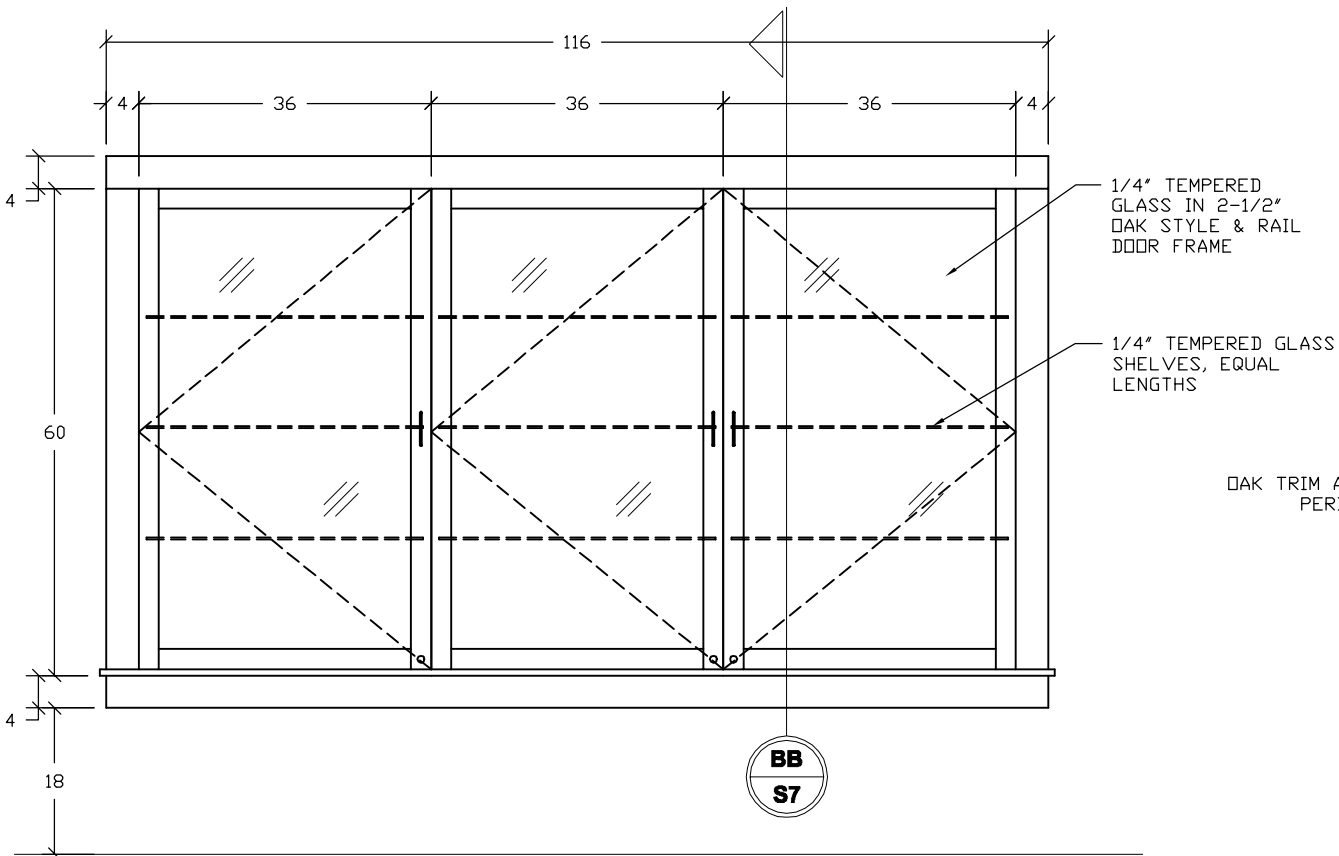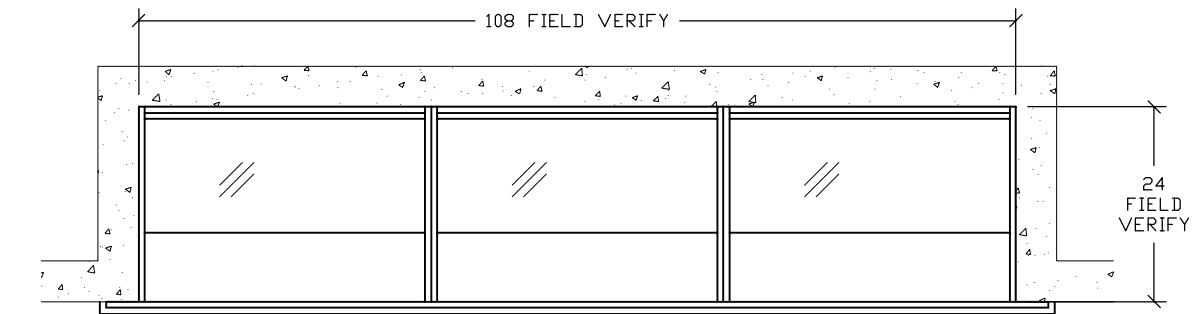


DISPLAY CASE RM 019
 ARCHITECTURAL REF: 1/A4-003
 SCALE: 1/2" = 1'

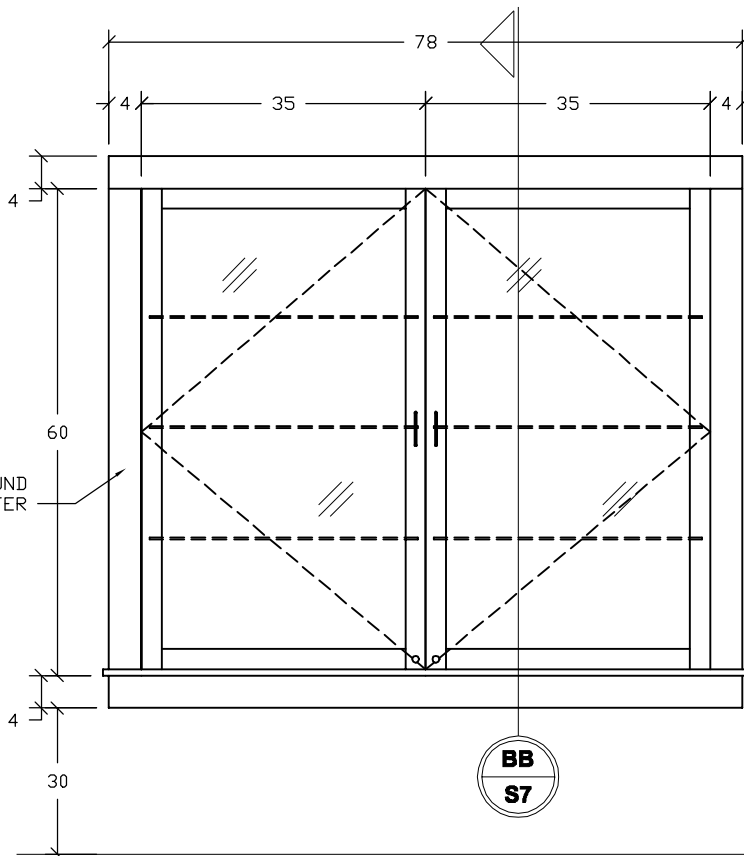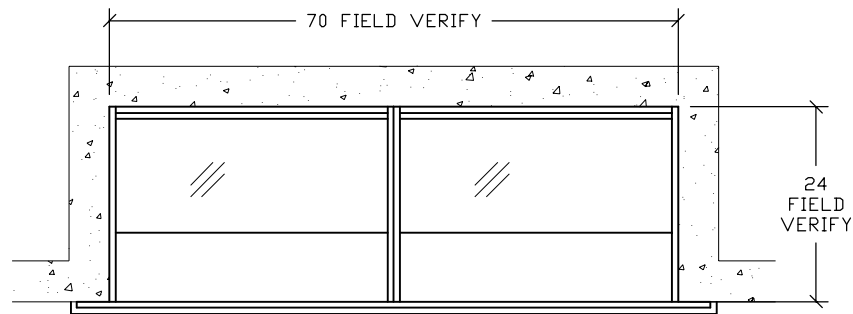


DISPLAY CASE RM 135
 ARCHITECTURAL REF: 2/A4-004
 SCALE: 1/2" = 1'

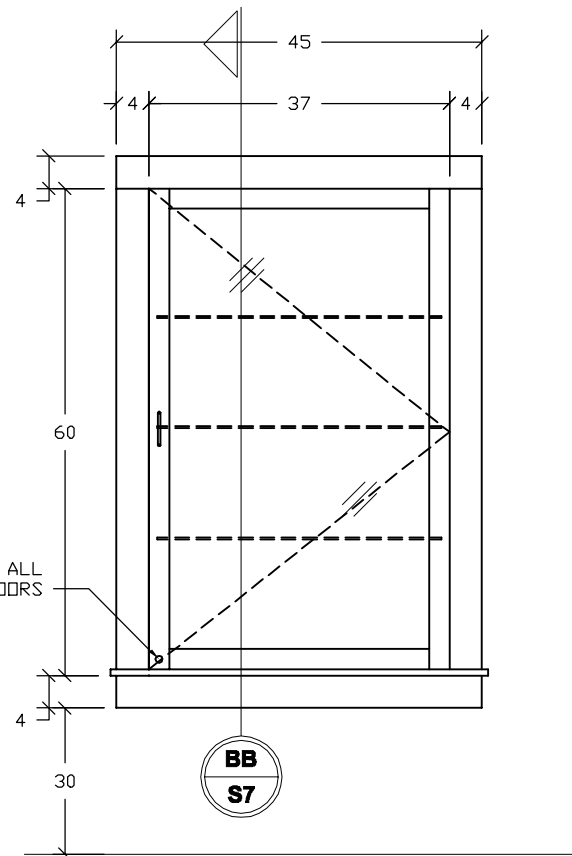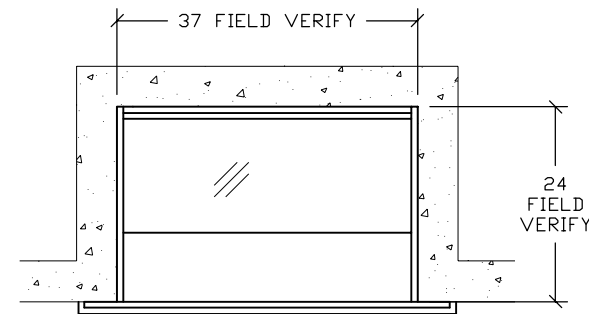

DATE		REVISIONS	
11.03.08		revised per ADA ht.	

Grand Valley Wood Products


3113 Hillcroft S.W.
Grand Rapids, Michigan 49548
Phone: (616) 475-5890
Fax: (616) 475-5800

G_VW


LOUIT LIBRARY 407 COLUMBUS AVENUE GRAND HAVEN, MI 49417	TRIANGLE ASSOCIATES 3769 THREE MILE ROAD NW - GRAND RAPIDS, MI 49544 PH: 616-453-3950 FAX: 616-453-5952
---	---

DRAWN BY:	TJB
APPROVED BY:	DEA
JOB #	1454
DATE:	6/27/08


21

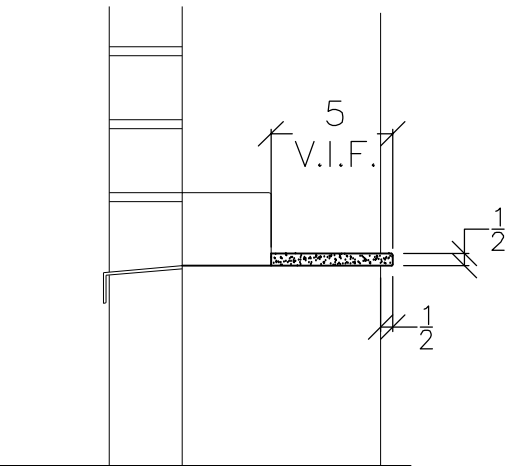

SILL DETAIL
SCALE: 1-1/2" = 1'
GVWP TO PROVIDE 315 FT

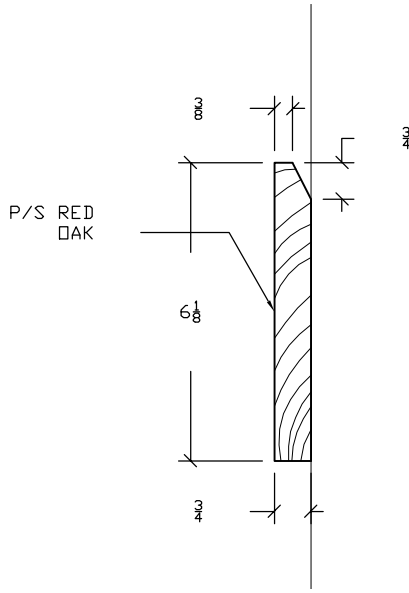

TYPICAL PICTURE RAIL
SCALE: 3" = 1'
GVWP TO PROVIDE 1,100 FT

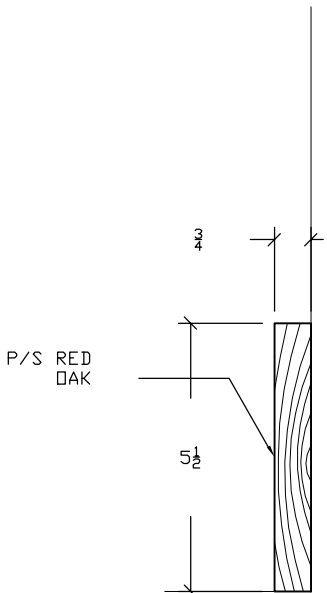

TYPICAL BASE TRIM
SCALE: 3" = 1'
GVWP TO PROVIDE 1,400 FT

NEWEL/BALASTER TRIM:

- 3/4" OAK VENEER - 64FT
- 1/2" X 3" OAK - 320FT
- OAK HANDRAIL - 210FT

STONE BASE COLUMNS TRIM:

- 3/4" X 6" OAK - 40FT
- 1/2" X 3" OAK - 80FT
- 1/2" X 4" OAK - 500FT

TYPICAL COLUMNS TRIM:


- 3/4" X 6" OAK - 300FT
- 1/2" X 3" OAK - 300FT
- 1/2" X 4" OAK - 1,500FT

Grand Valley Wood Products
3113 Hillcroft S.W.
Grand Rapids, Michigan 49548
Phone: (616) 475-5890
Fax: (616) 475-5800


LOUIT LIBRARY
407 COLUMBUS AVENUE
GRAND HAVEN, MI 49417

TRIANGLE ASSOCIATES
3769 THREE MILE ROAD NW - GRAND RAPIDS, MI 49544
PH: 616-453-3950 - FAX: 616-453-5952


DRAWN BY: **TJB**
APPROVED BY: **DEA**
JOB # **1454**
DATE: **6/27/08**

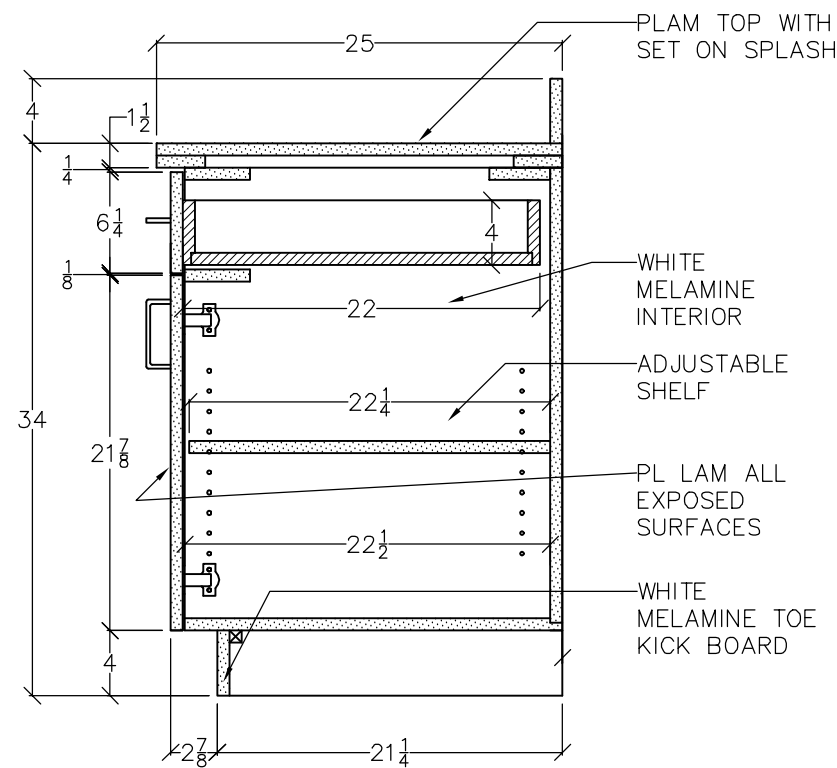


A **BASE CABINET**
SCALE: 1" = 1'

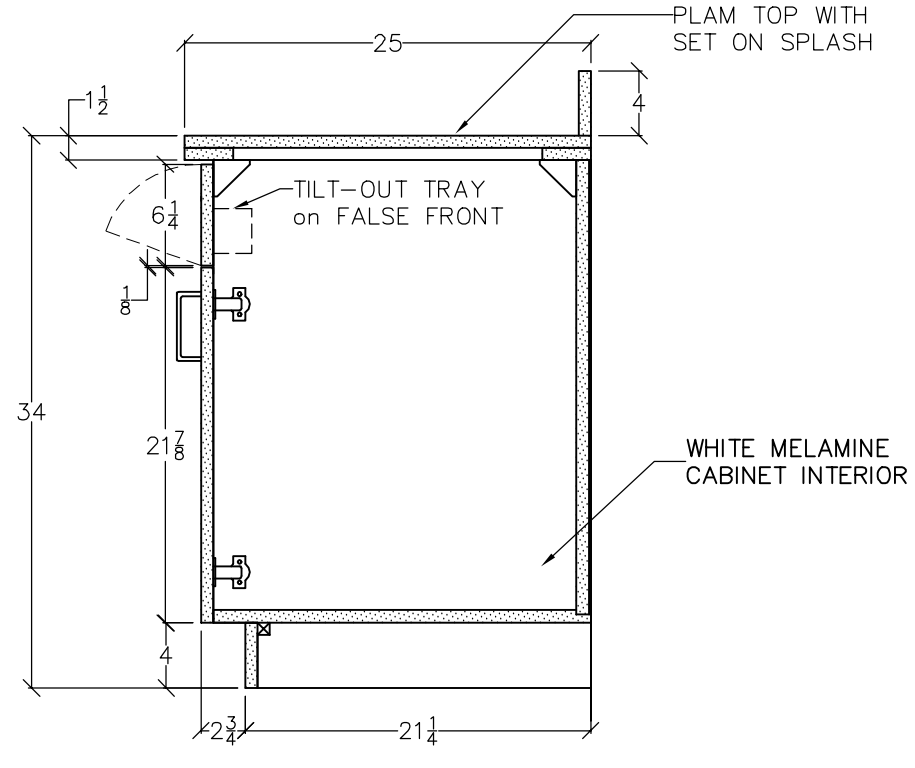


B **SINK BASE**
SCALE: 1" = 1'

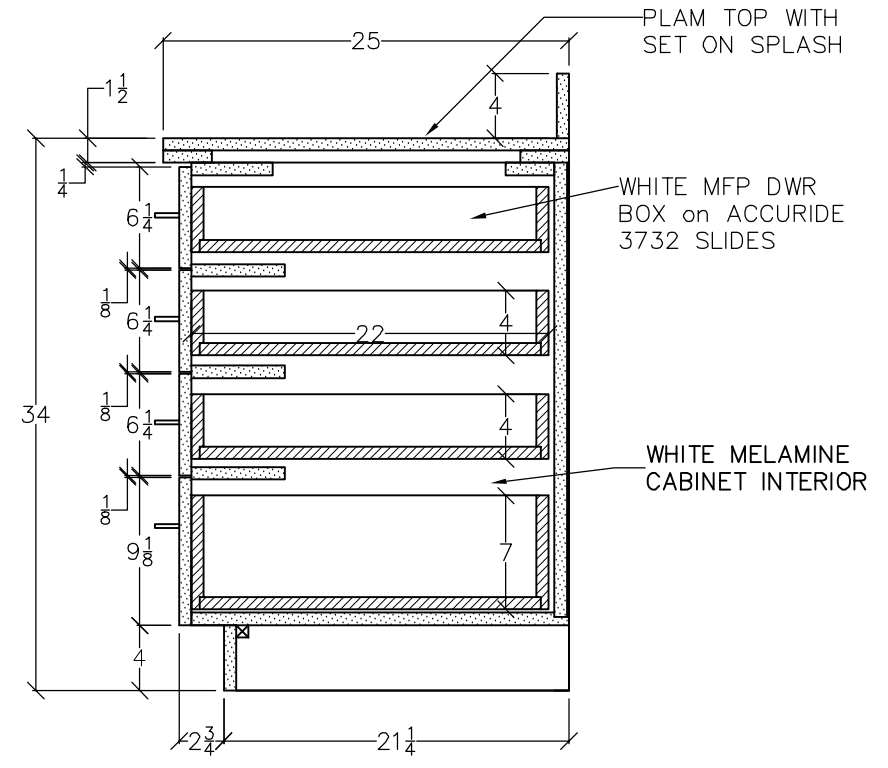


C **BASE CABINET**
SCALE: 1" = 1'

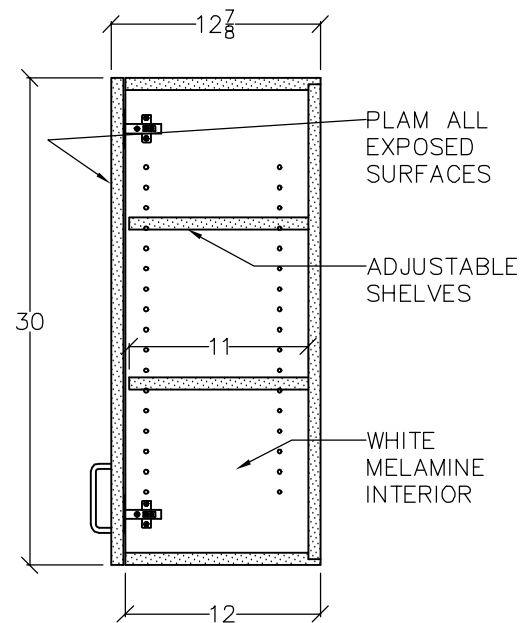


D **30" WALL CABINET**
SCALE: 1" = 1'

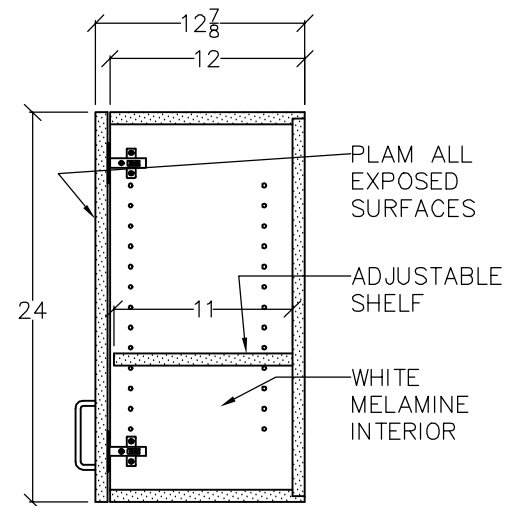

E **24" WALL CABINET**
SCALE: 1" = 1'

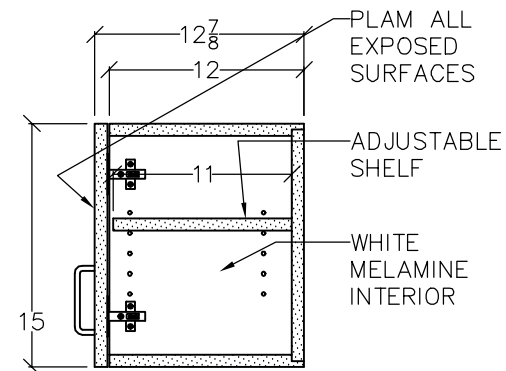

F **15" WALL CABINET**
SCALE: 1" = 1'

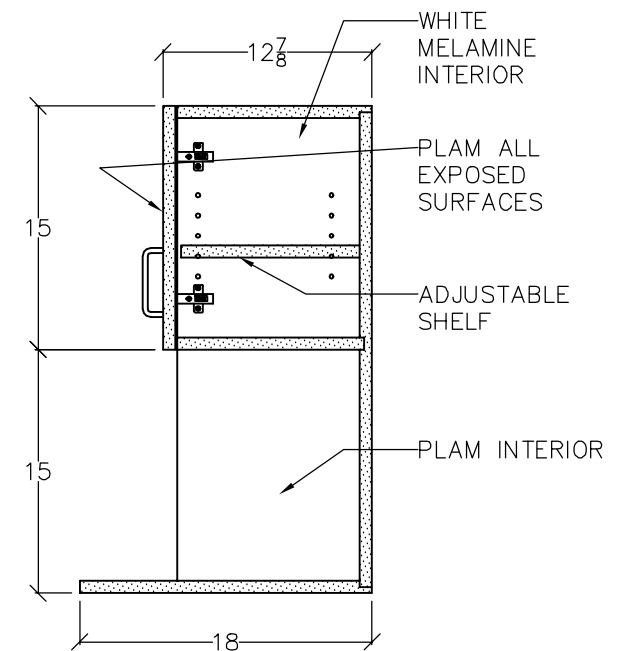

G **MICROWAVE CAB'T**
SCALE: 1" = 1'


Grand Valley Wood Products

3113 Hillcroft S.W.
Grand Rapids, Michigan 49548
Phone: (616) 475-5890
Fax: (616) 475-5800


LOUIT LIBRARY
407 COLUMBUS AVENUE
GRAND HAVEN, MI 49417

TRIANGLE ASSOCIATES
3769 THREE MILE ROAD NW - GRAND RAPIDS, MI 49544
PH: 616-453-3950 FAX: 616-453-5952


DRAWN BY: **TJB**
APPROVED BY: **DEA**
JOB # **1454**
DATE: **6/24/08**

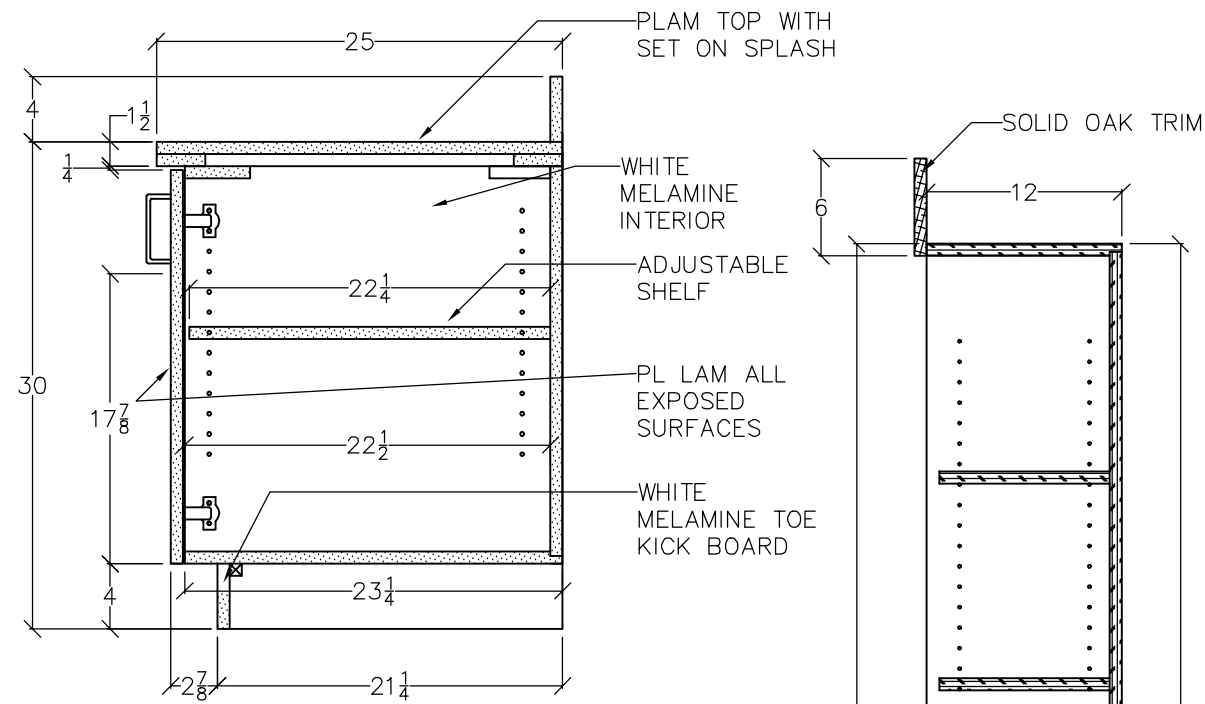


R **BASE CABINET**
SCALE: 1" = 1'

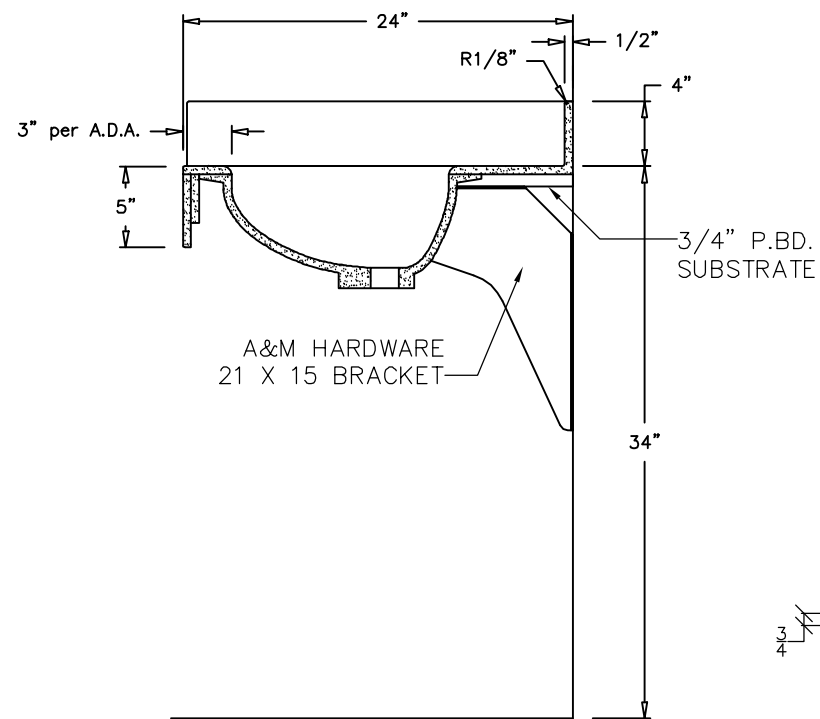


U **LAV TOP DETAIL**
SCALE: 1" = 1'

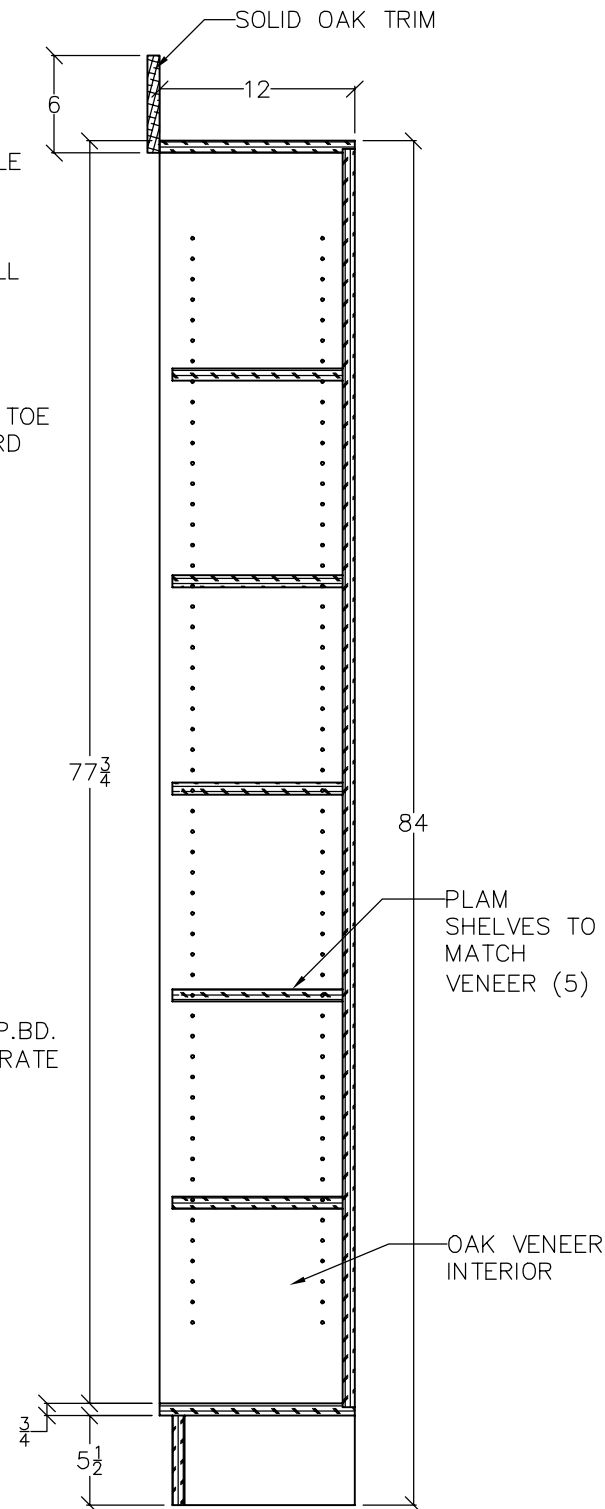

V **BOOKCASE DETAIL**
SCALE: 1" = 1'

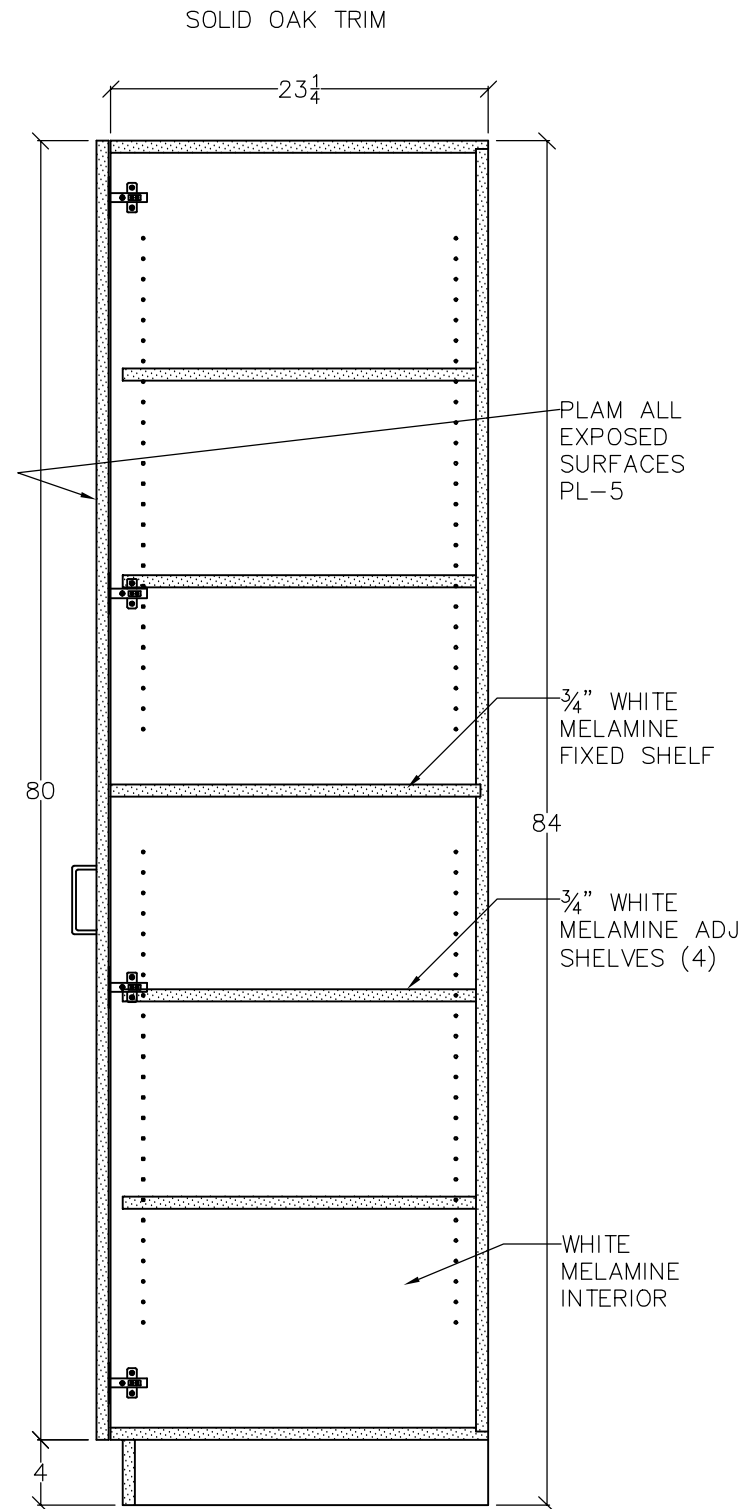

Y **TALL CABINET**
SCALE: 1" = 1'

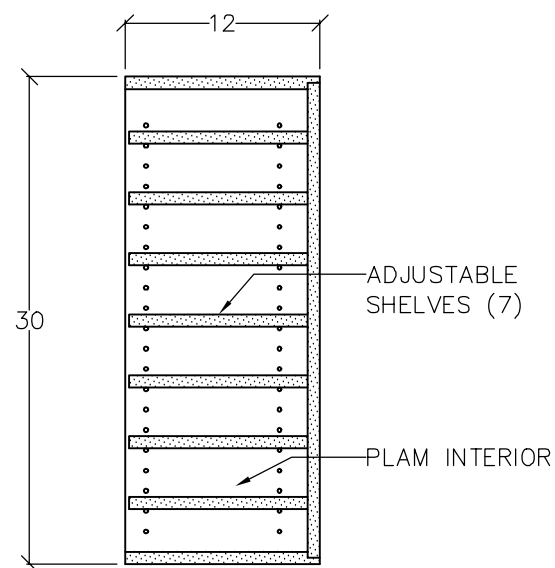

X **30" MAIL SORTING CAB**
SCALE: 1" = 1'

REVISIONS

DATE

Grand Valley Wood Products

3113 Hillcroft S.W.
Grand Rapids, Michigan 49548
Phone: (616) 475-5890
Fax: (616) 475-5800

G_VW

LOUIT LIBRARY

407 COLUMBUS AVENUE
GRAND HAVEN, MI 49417

TRIANGLE ASSOCIATES

3769 THREE MILE ROAD NW - GRAND RAPIDS, MI 49544
PH: 616-453-3950 FAX: 616-453-5952

DRAWN BY:

TJB

APPROVED BY:

DEA


JOB #

1454


DATE:

6/24/08


S2

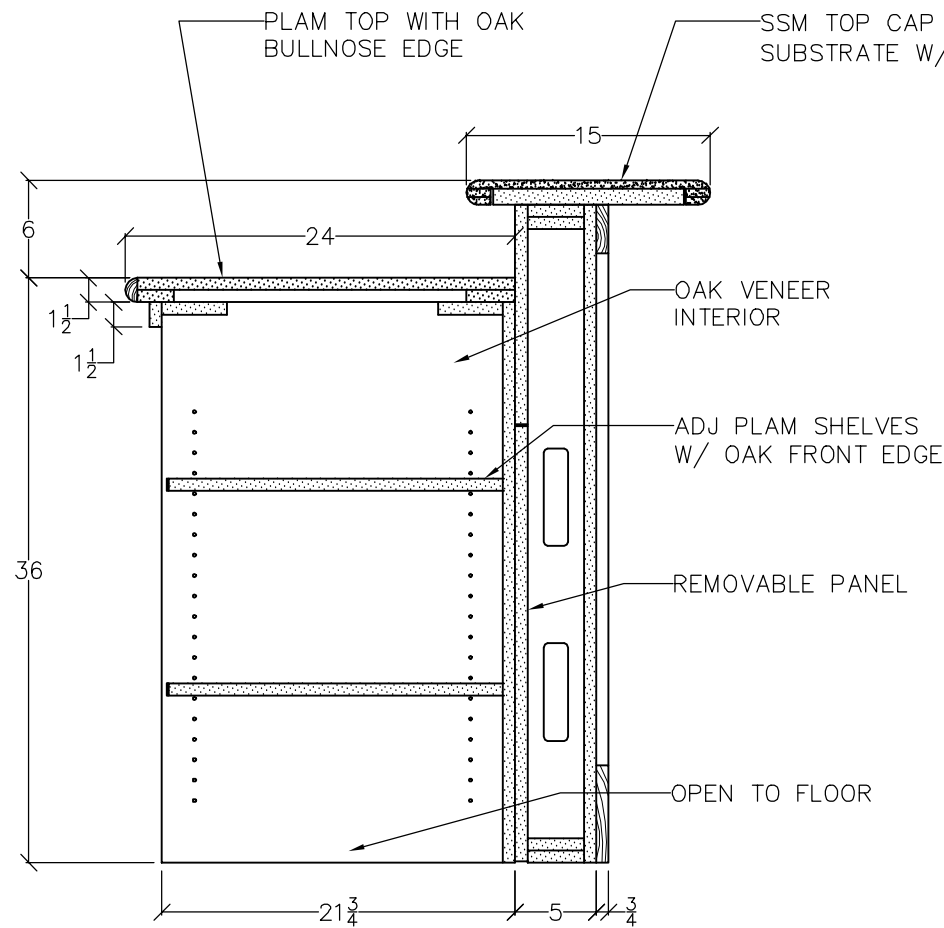

H **CIRCULATION DESK**
SCALE: 1" = 1'

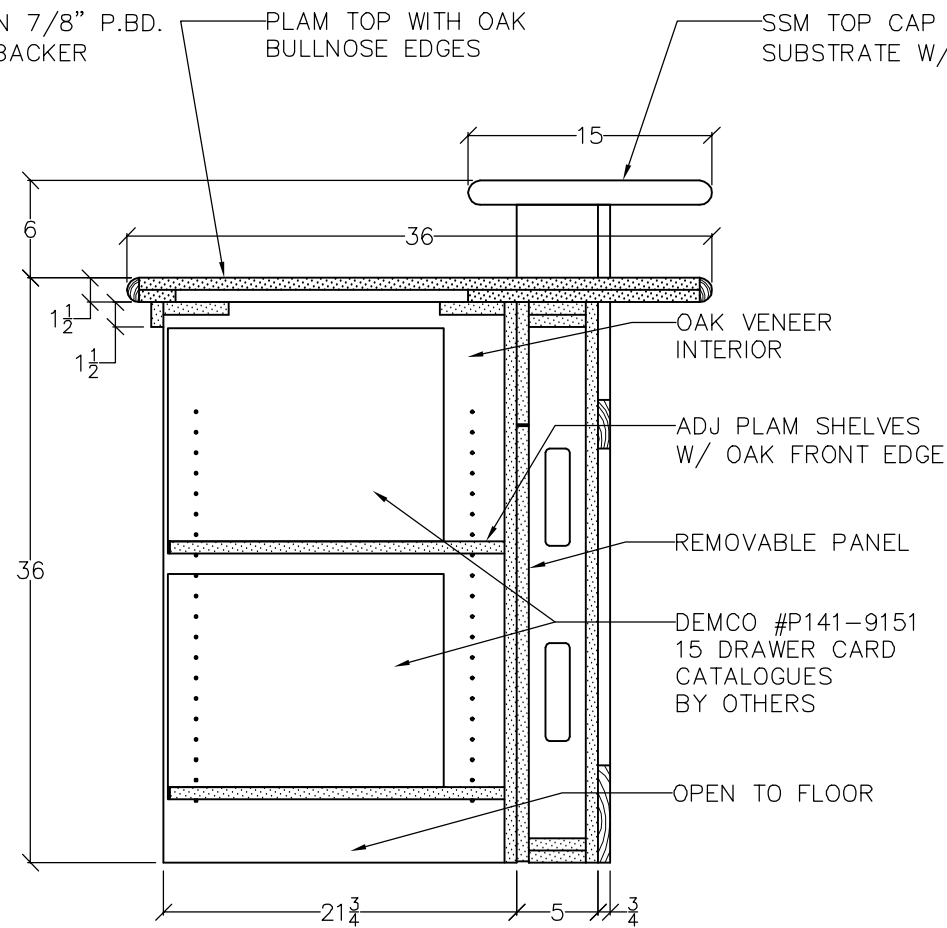

I **CIRCULATION DESK**
SCALE: 1" = 1'

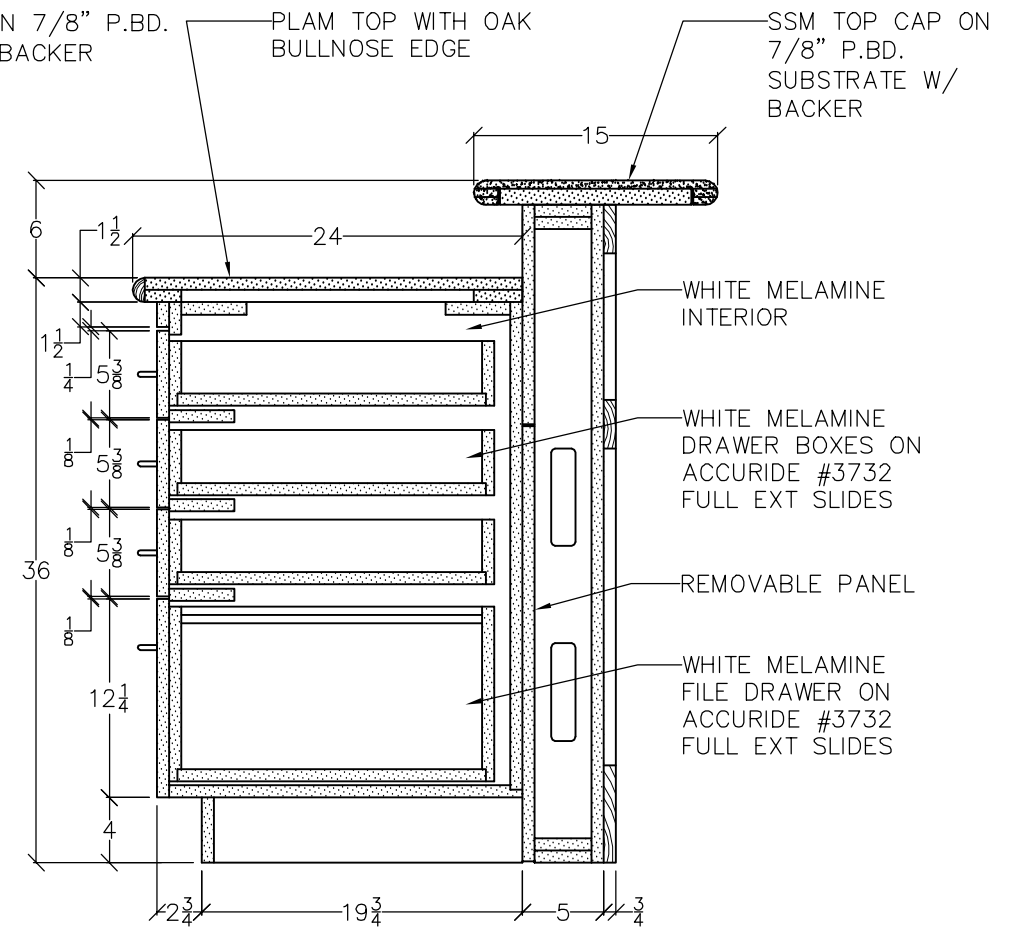

J **CIRCULATION DESK**
SCALE: 1" = 1'

LOUIT LIBRARY
407 COLUMBUS AVENUE
GRAND HAVEN, MI 49417

TRIANGLE ASSOCIATES
3769 THREE MILE ROAD NW - GRAND RAPIDS, MI 49544
PH: 616-453-3950 FAX: 616-453-5952

Grand Valley Wood Products

G_VW

3113 Hillcroft S.W.
Grand Rapids, Michigan 49548
Phone: (616) 475-5890
Fax: (616) 475-5800

DATE

REVISIONS


DRAWN BY:
TJB

APPROVED BY:
DEA


JOB #
1454

DATE:
6/24/08


S3

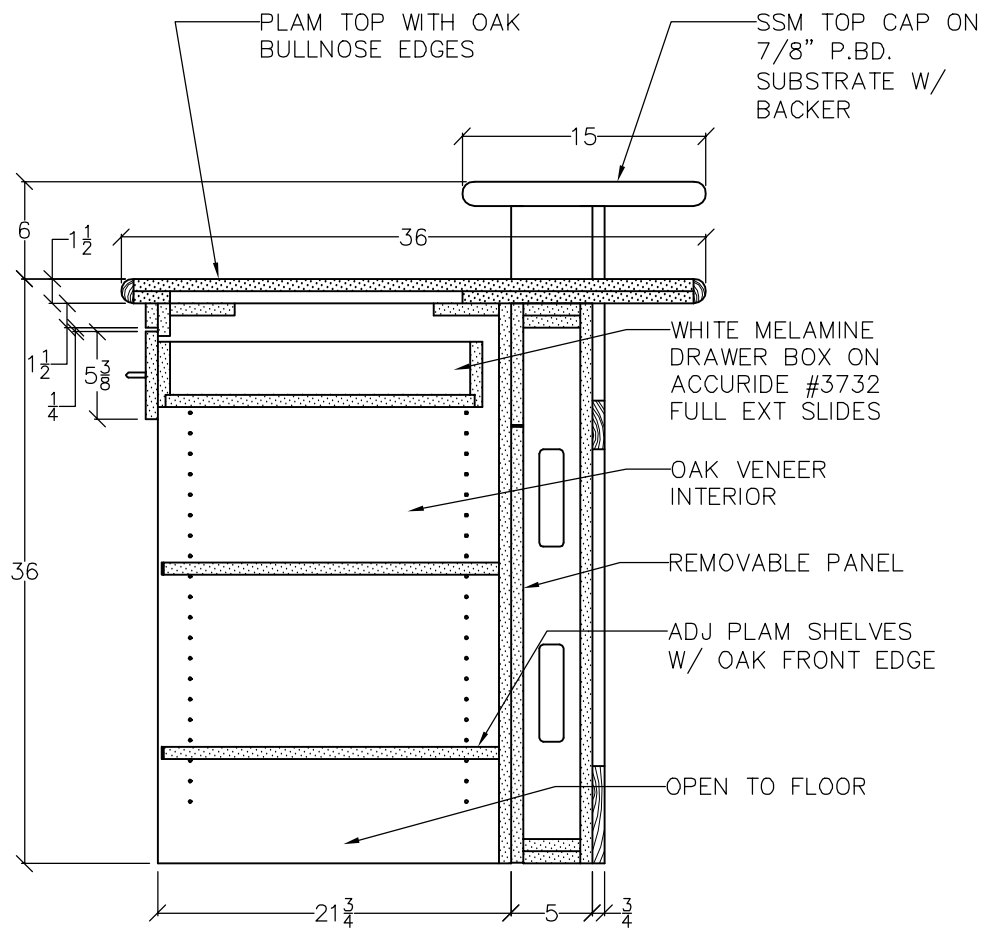

K **CIRCULATION DESK**
SCALE: 1" = 1'

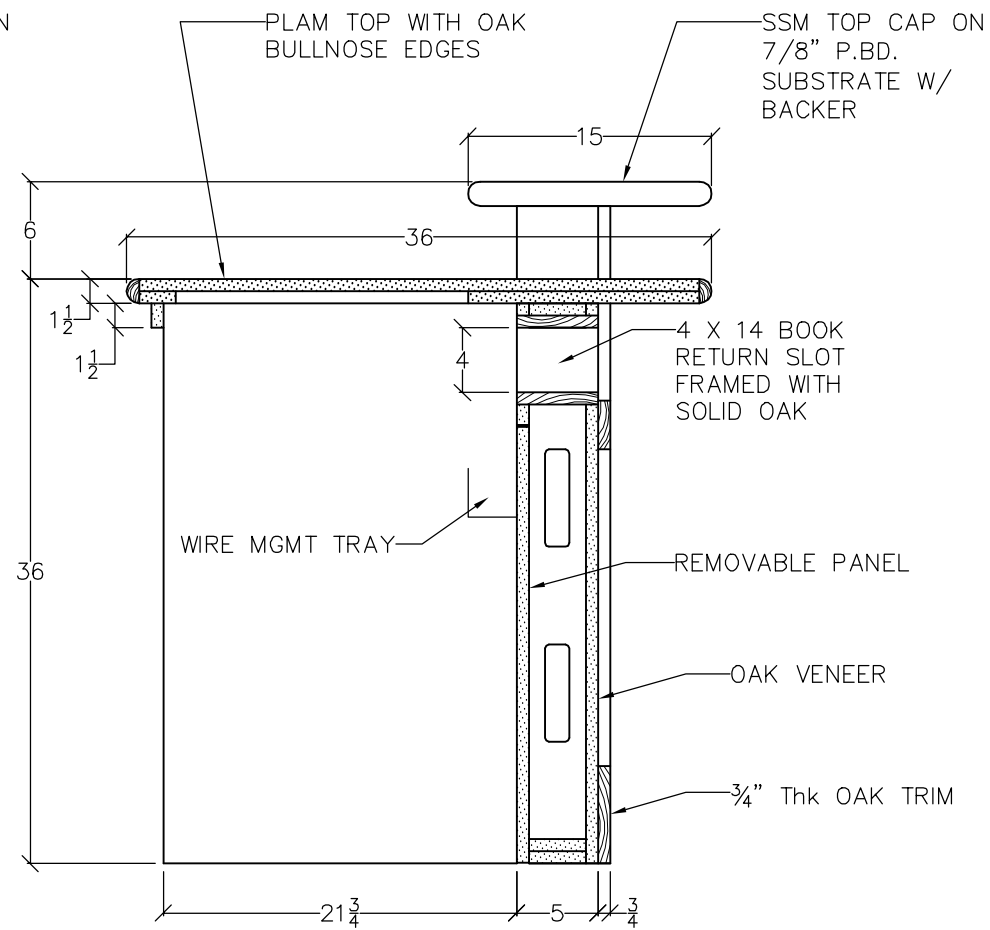

L **CIRCULATION DESK**
SCALE: 1" = 1'

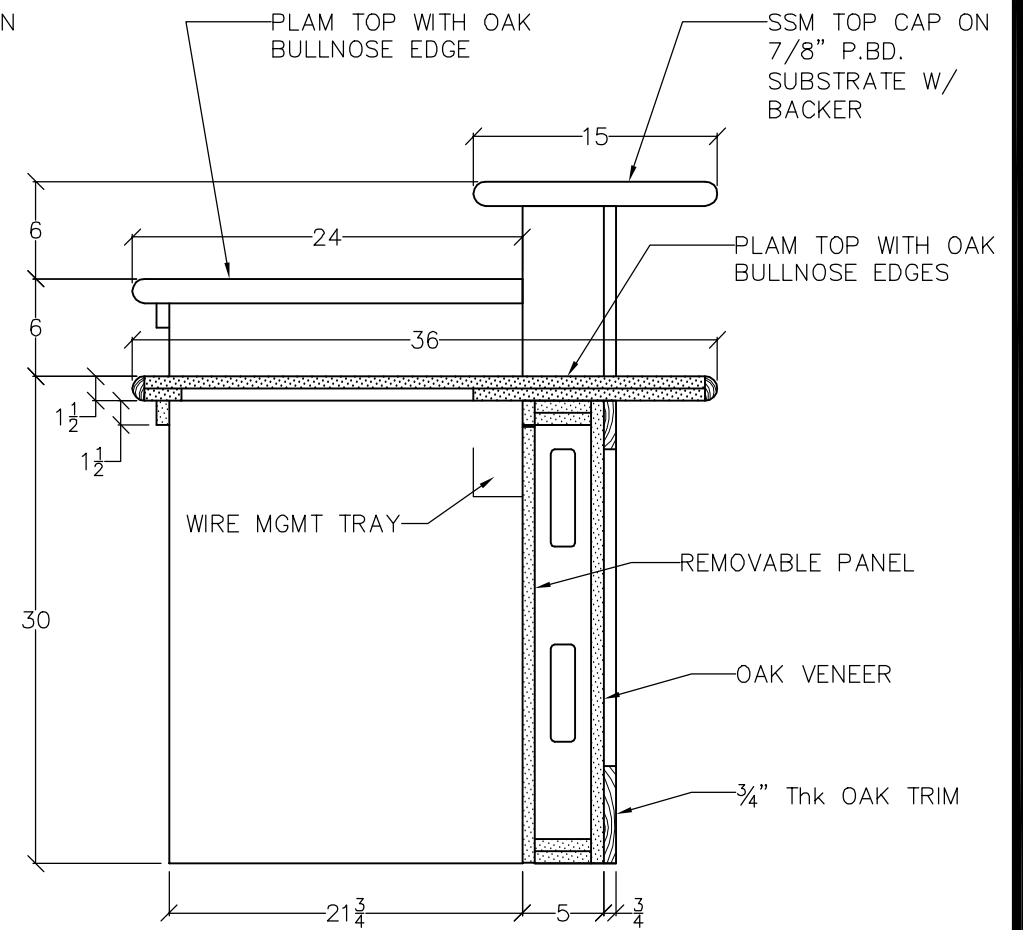

M **CIRCULATION DESK**
SCALE: 1" = 1'

DATE

REVISIONS

Grand Valley Wood Products

3113 Hillcroft S.W.
Grand Rapids, Michigan 49548
Phone: (616) 475-5890
Fax: (616) 475-5800

LOUIT LIBRARY
407 COLUMBUS AVENUE
GRAND HAVEN, MI 49417

TRIANGLE ASSOCIATES

3769 THREE MILE ROAD NW - GRAND RAPIDS, MI 49544
PH: 616-453-3950 FAX: 616-453-5952


DRAWN BY:
TJB

APPROVED BY:
DEA

JOB #
1454


DATE:
6/24/08

S4

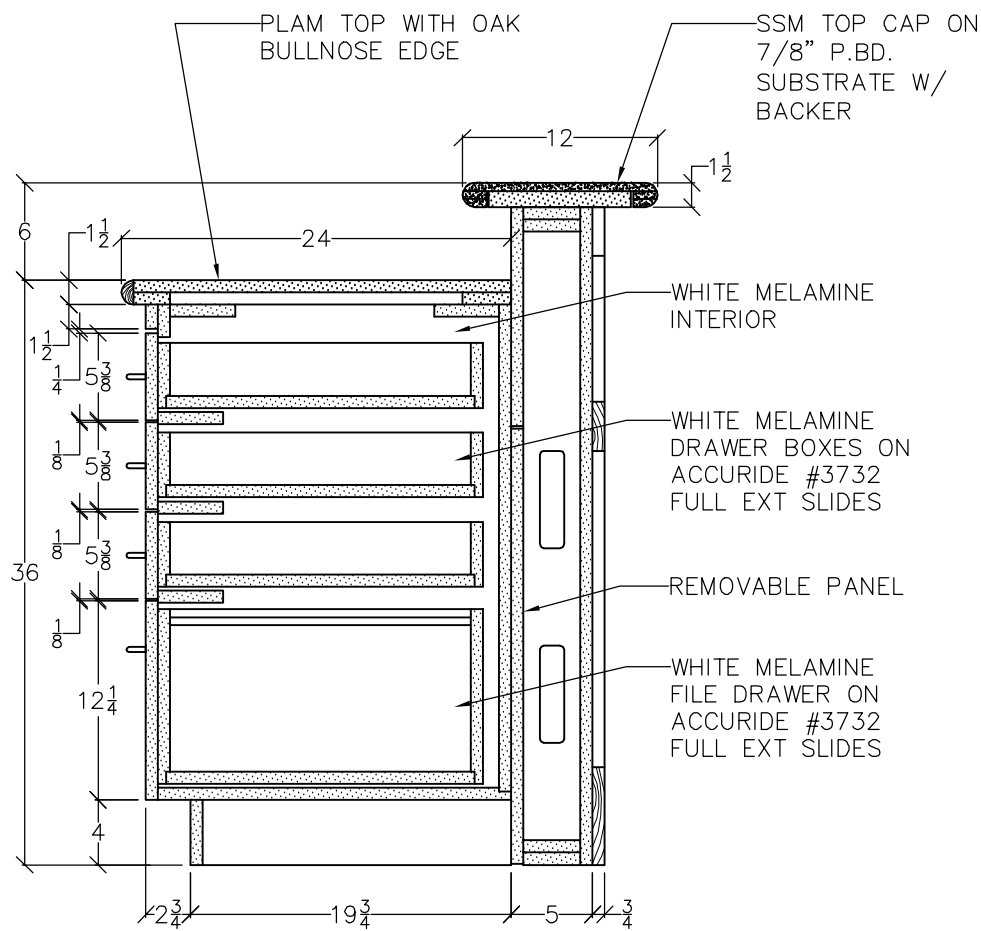


N

REFERENCE DESK
SCALE: 1" = 1'

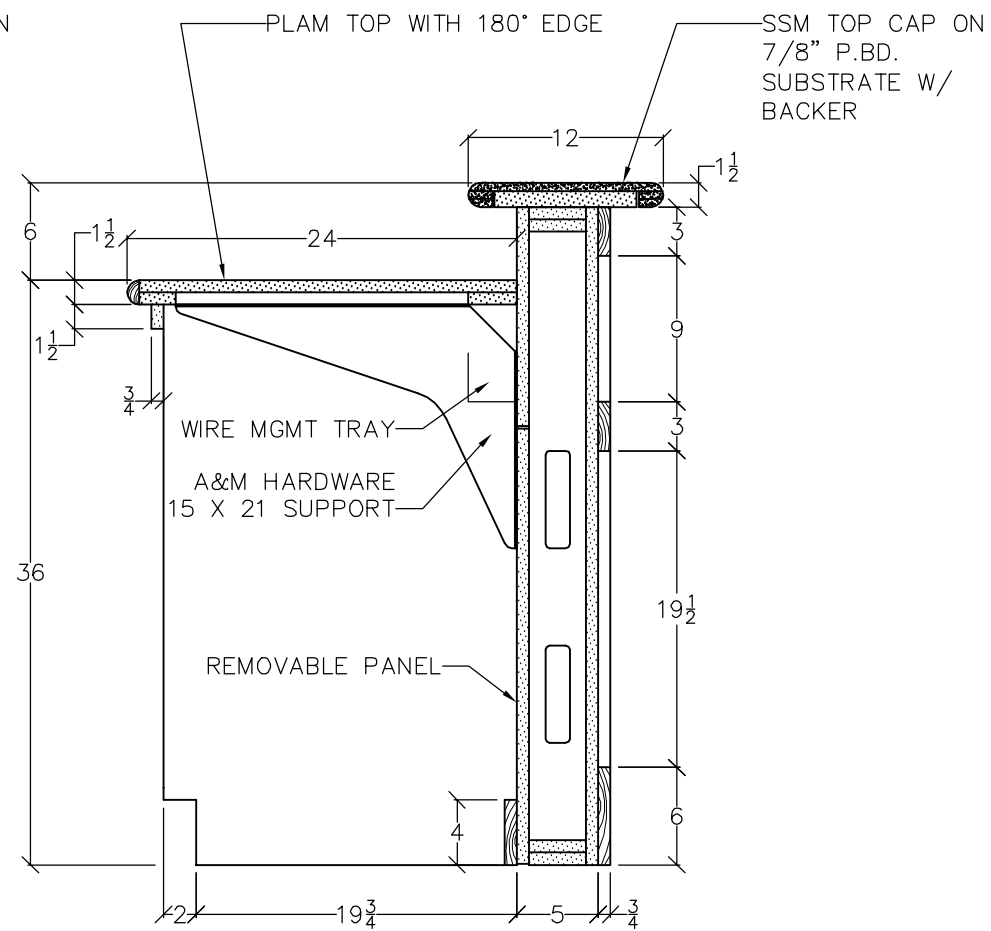

O

REFERENCE DESK
SCALE: 1" = 1'

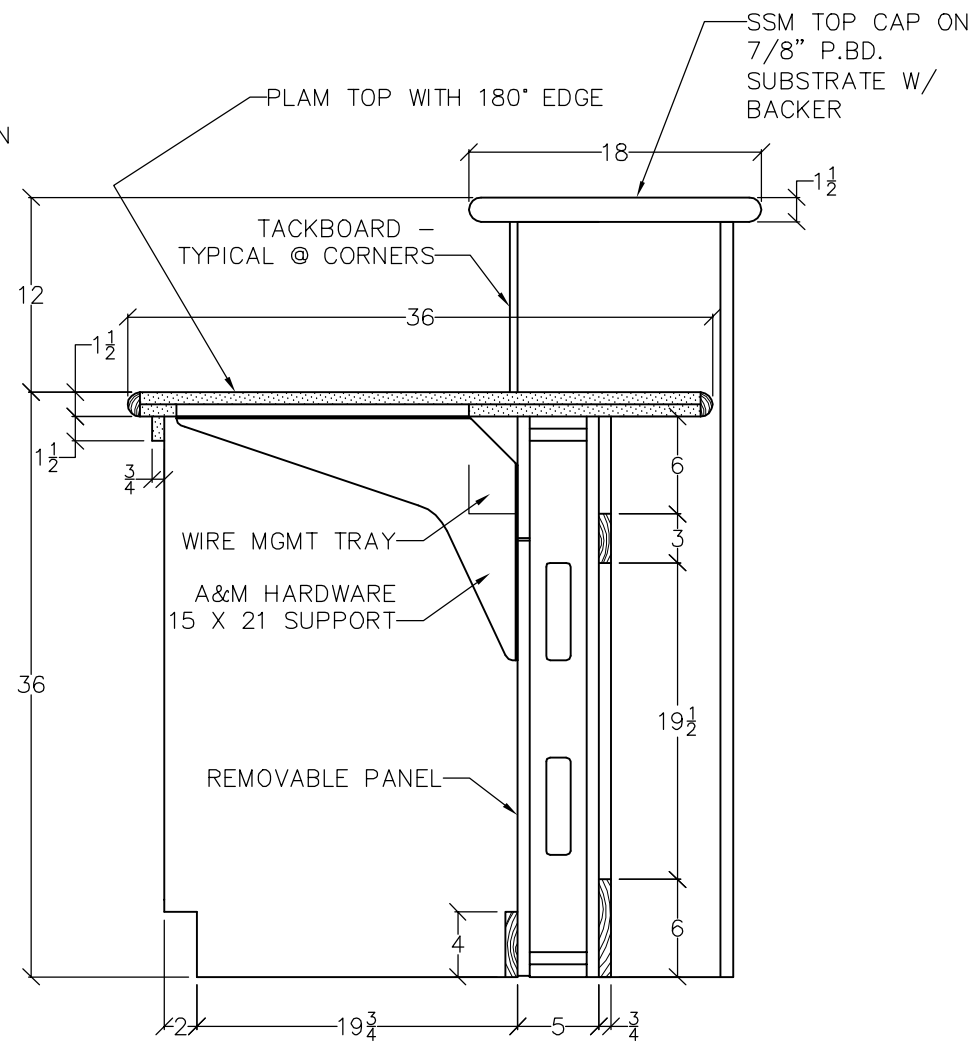

P

REFERENCE DESK
SCALE: 1" = 1'

DATE

REVISIONS

Grand Valley Wood Products

G_VW

3113 Hillcroft S.W.
Grand Rapids, Michigan 49548
Phone: (616) 475-5890
Fax: (616) 475-5800

LOUIT LIBRARY
407 COLUMBUS AVENUE
GRAND HAVEN, MI 49417

TRIANGLE ASSOCIATES
3769 THREE MILE ROAD NW - GRAND RAPIDS, MI 49544
PH: 616-453-3950 FAX: 616-453-5952

DRAWN BY:

TJB

APPROVED BY:

DEA

JOB #




1454

DATE:

6/24/08

S5

SEE 1/D1 FOR COLOR
AND FINISH DETAILS

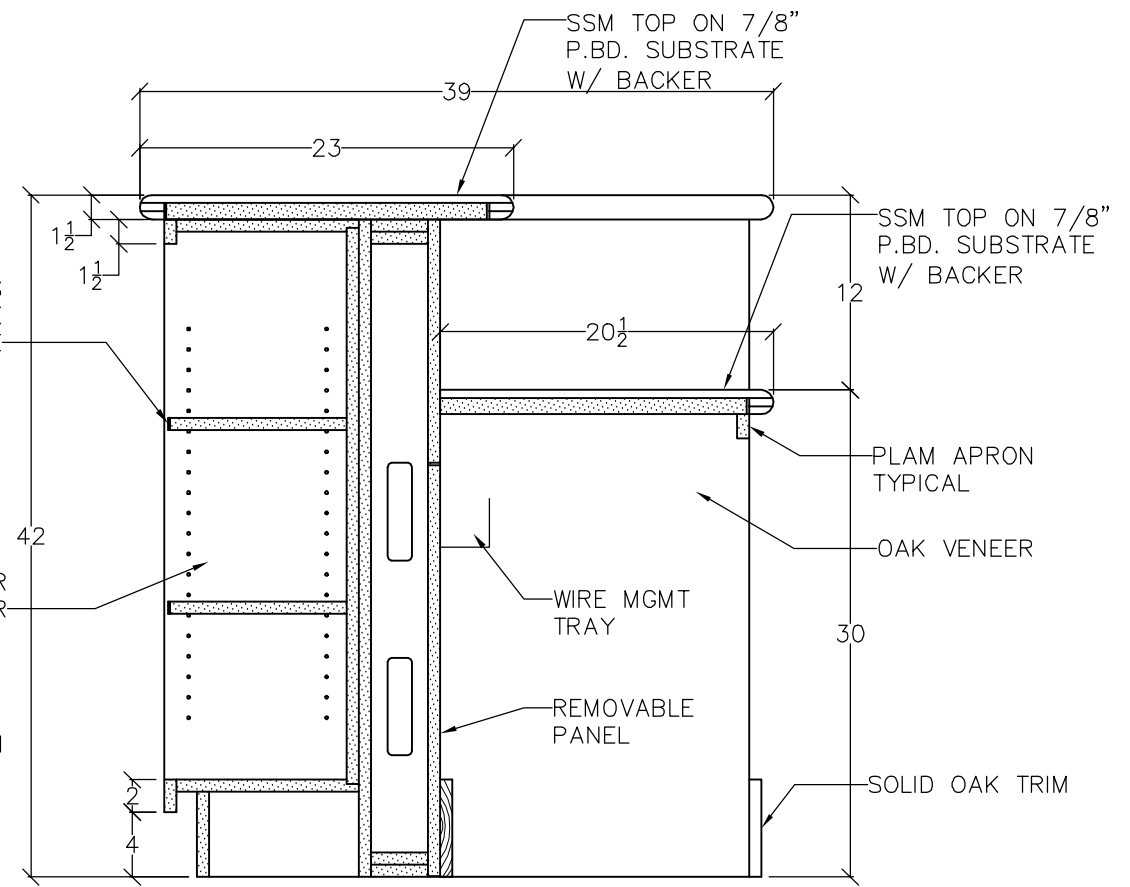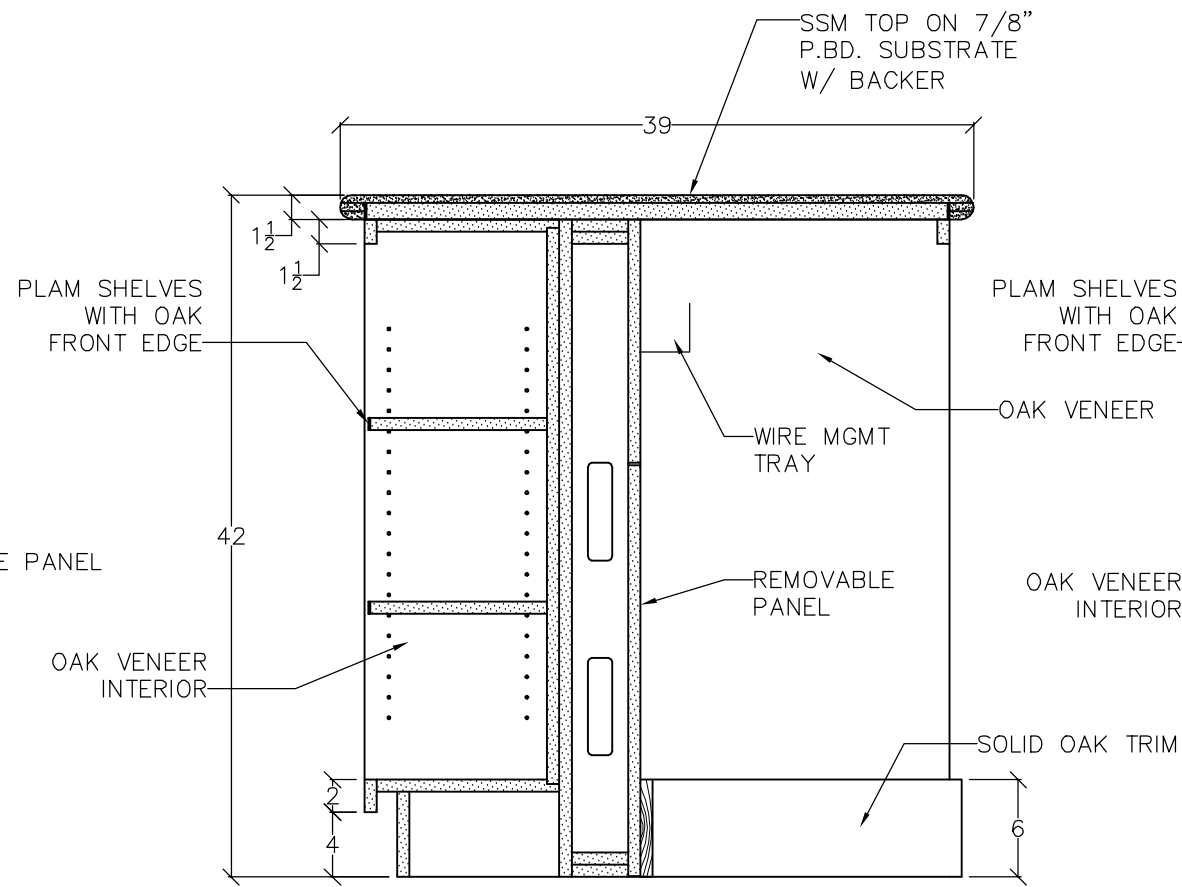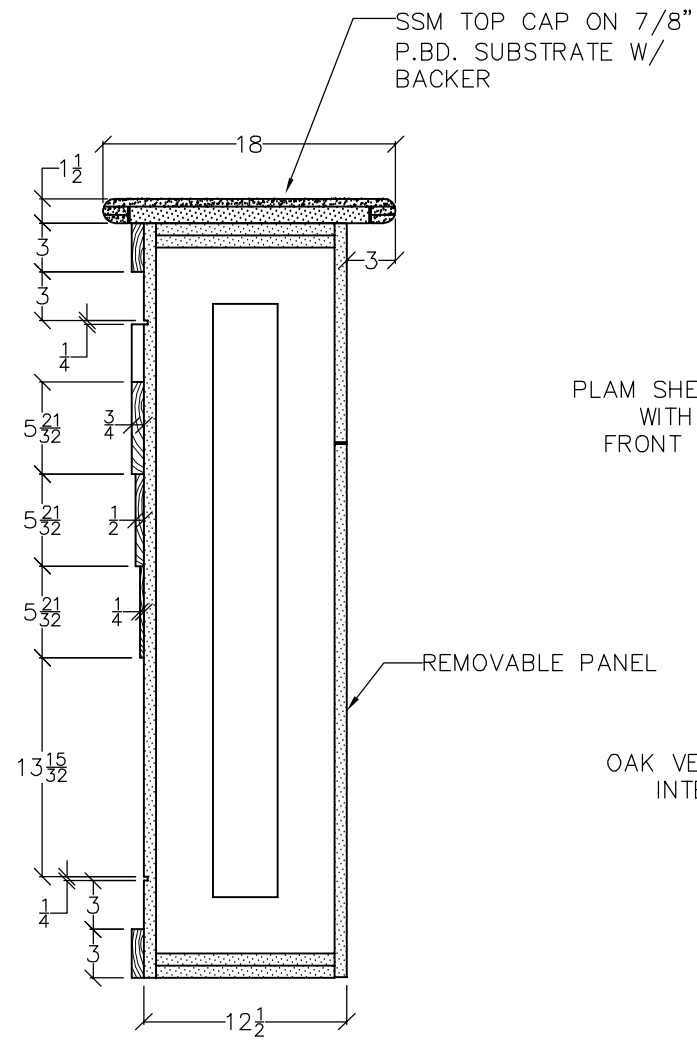

Q

TYPICAL DESK CORNER
SCALE: 1" = 1'

S

REF CPU/BOOKCASE
SCALE: 1" = 1'

T

REF CPU/BOOKCASE
SCALE: 1" = 1'

DATE

REVISIONS

Grand Valley Wood Products

3113 Hillcroft S.W.
Grand Rapids, Michigan 49548
Phone: (616) 475-5890
Fax: (616) 475-5800

G_VW

LOUIT LIBRARY
407 COLUMBUS AVENUE
GRAND HAVEN, MI 49417

TRIANGLE ASSOCIATES
3769 THREE MILE ROAD NW - GRAND RAPIDS, MI 49544
PH: 616-453-3950 FAX: 616-453-5952


DRAWN BY:
TJB

APPROVED BY:
DEA


JOB #
1454

DATE:
6/24/08


S6

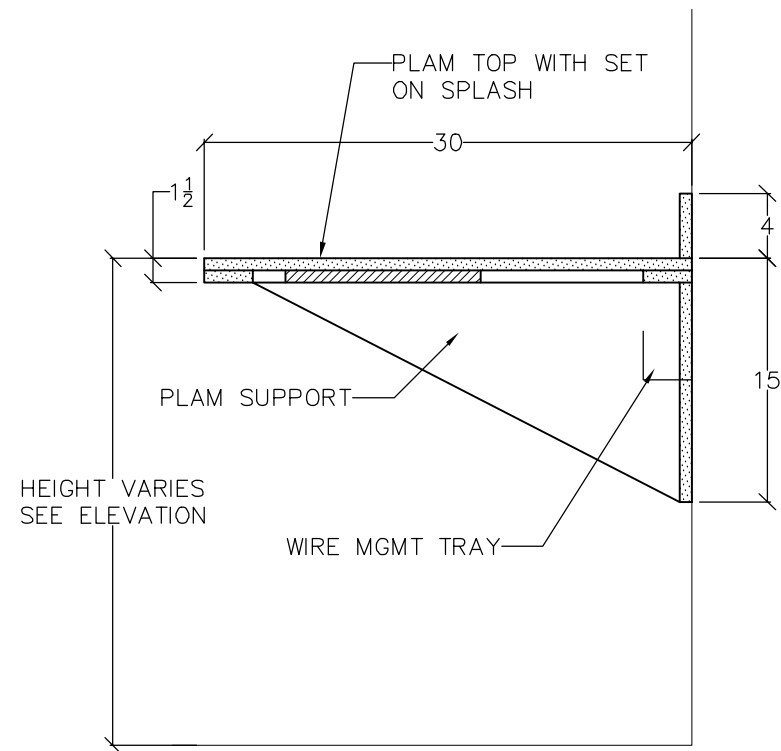


WORKTOP ON SUPPORTS
SCALE: 1" = 1'

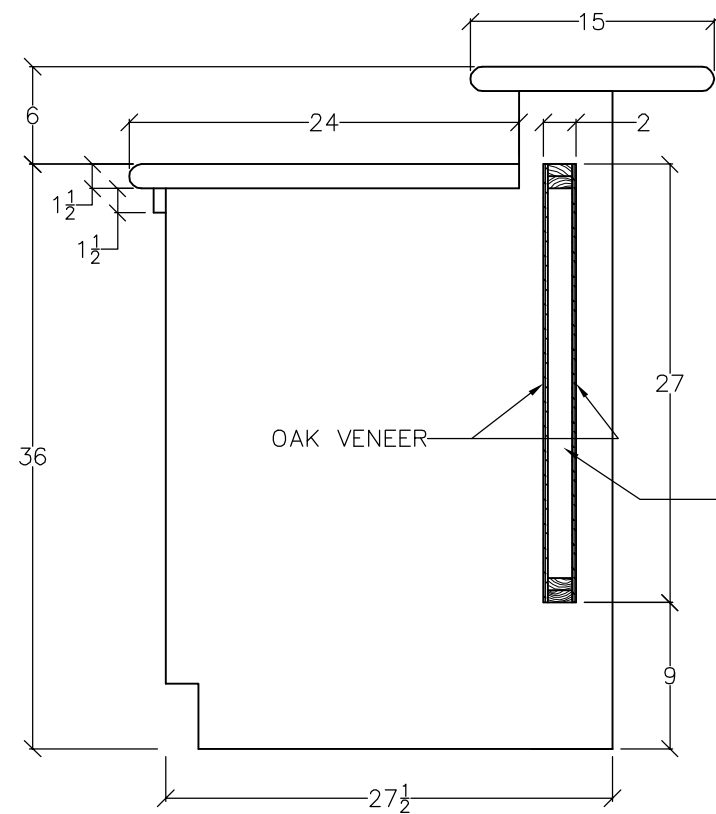

GATE @ CIRC. DESK
SCALE: 1" = 1'

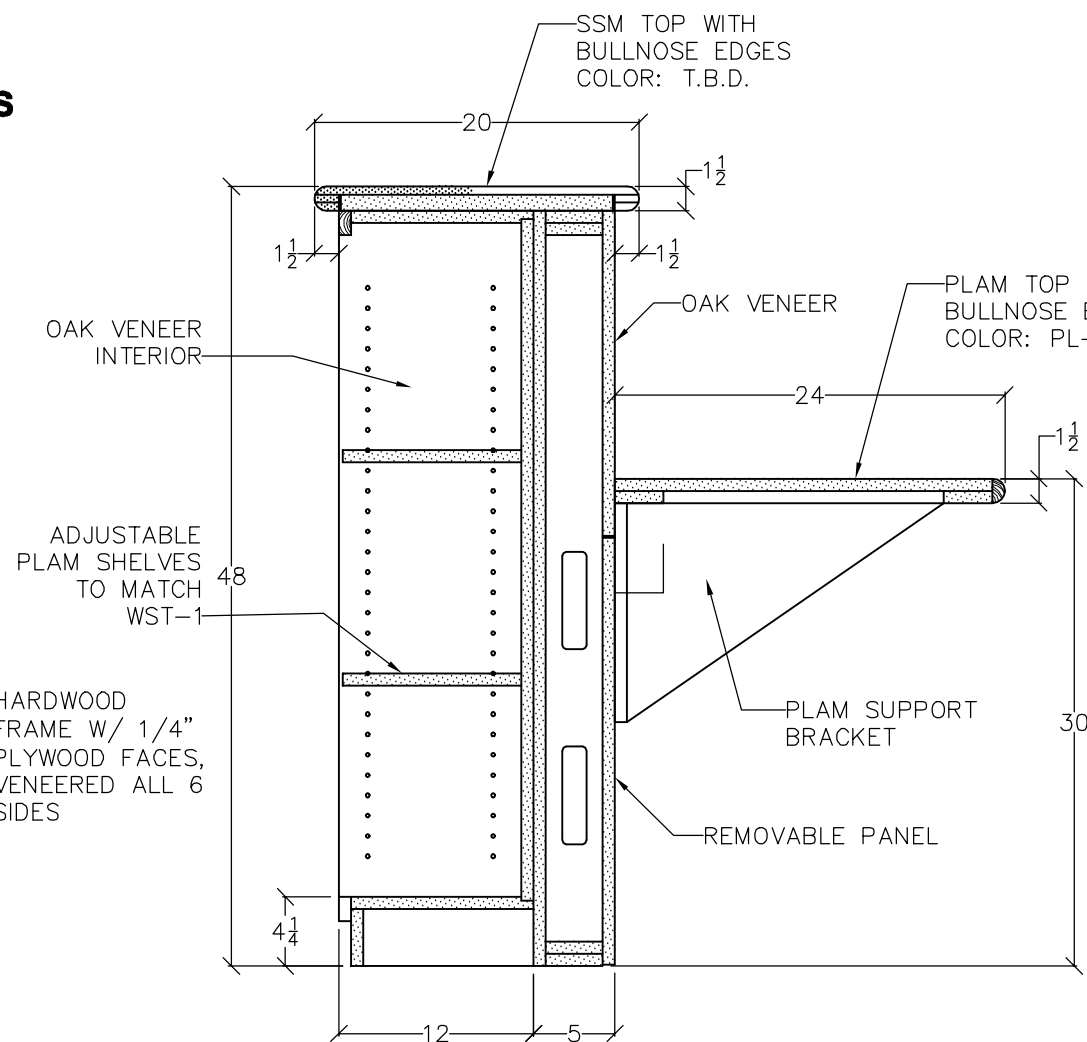

TEEN COUNTER DETAIL
SCALE: 1" = 1'

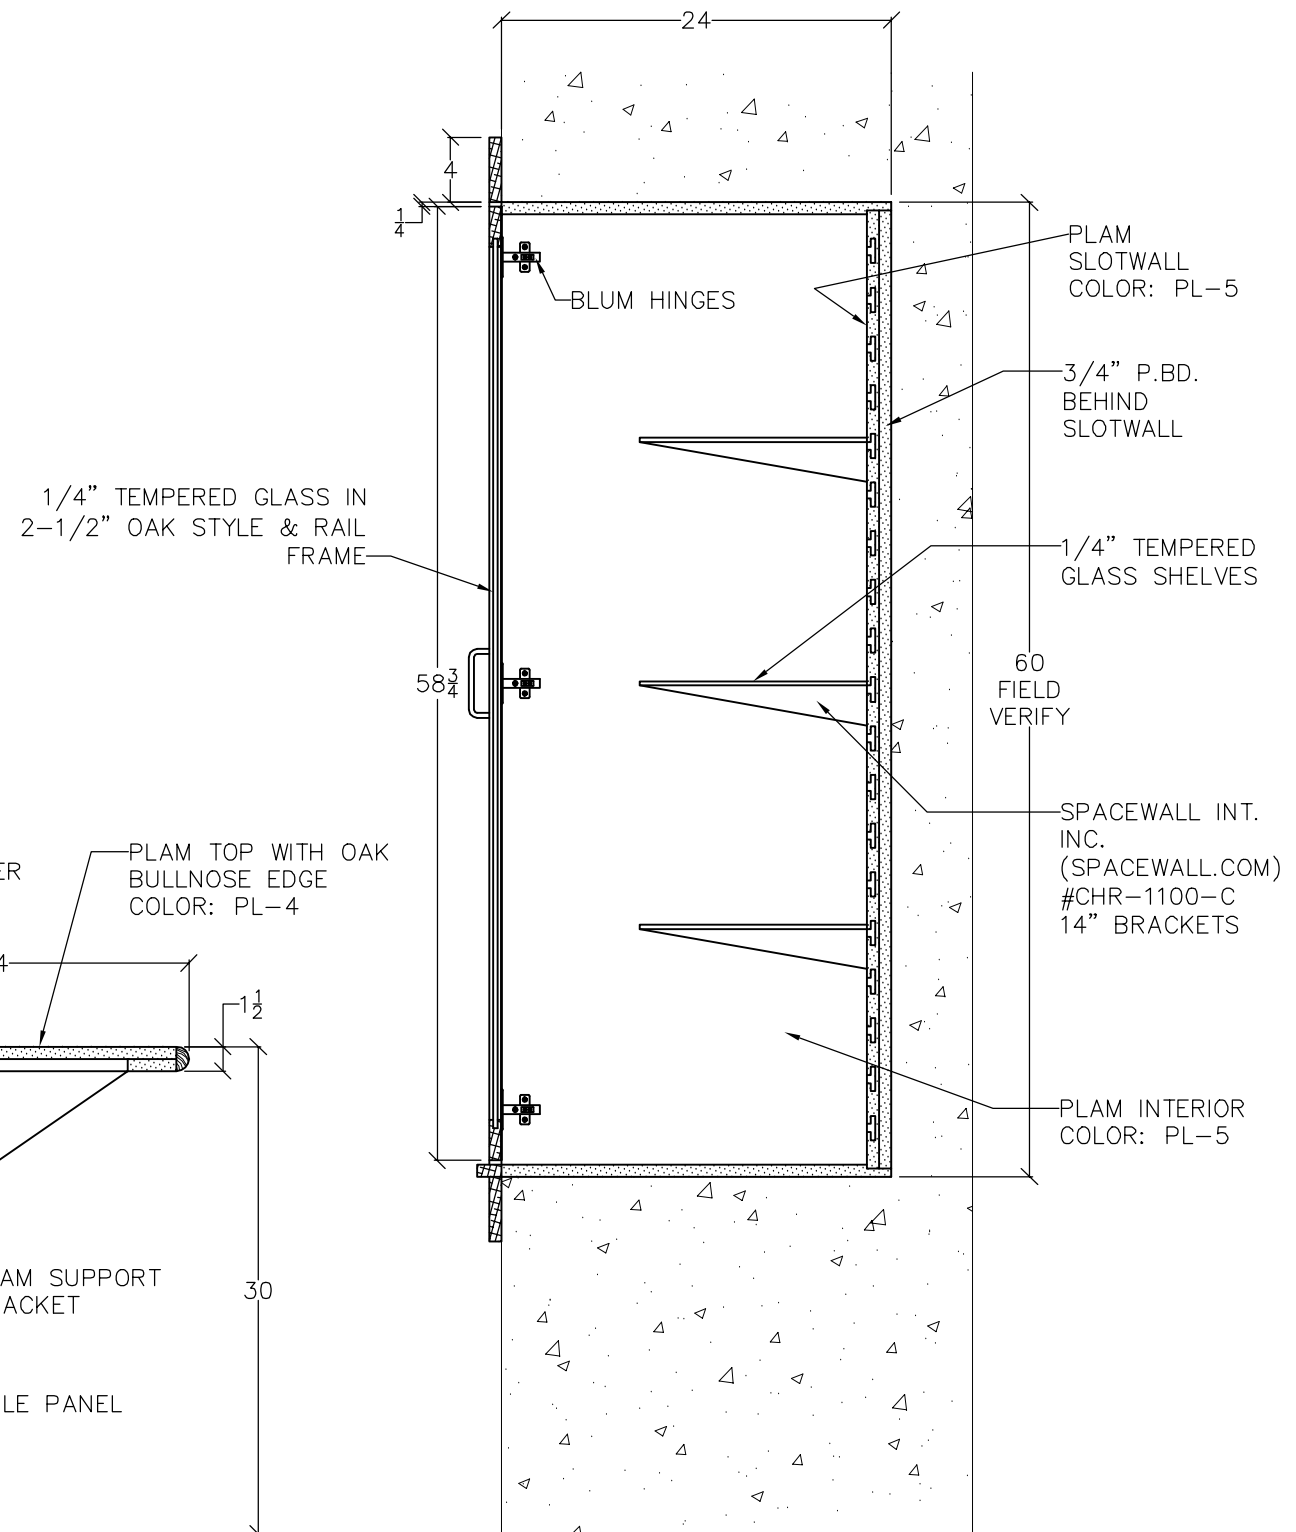

TYPICAL DISPLAY CASE
SCALE: 1" = 1'

REVISIONS

DATE

Grand Valley Wood Products

3113 Hillcroft S.W.
Grand Rapids, Michigan 49548
Phone: (616) 475-5890
Fax: (616) 475-5800

G_VW

LOUIT LIBRARY

407 COLUMBUS AVENUE
GRAND HAVEN, MI 49417

TRIANGLE ASSOCIATES

3769 THREE MILE ROAD NW - GRAND RAPIDS, MI 49544
PH: 616-453-3950 FAX: 616-453-5952

DRAWN BY:

TJB

APPROVED BY:

DEA



JOB #

1454

DATE:

6/24/08

S7

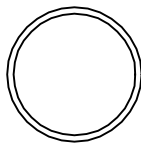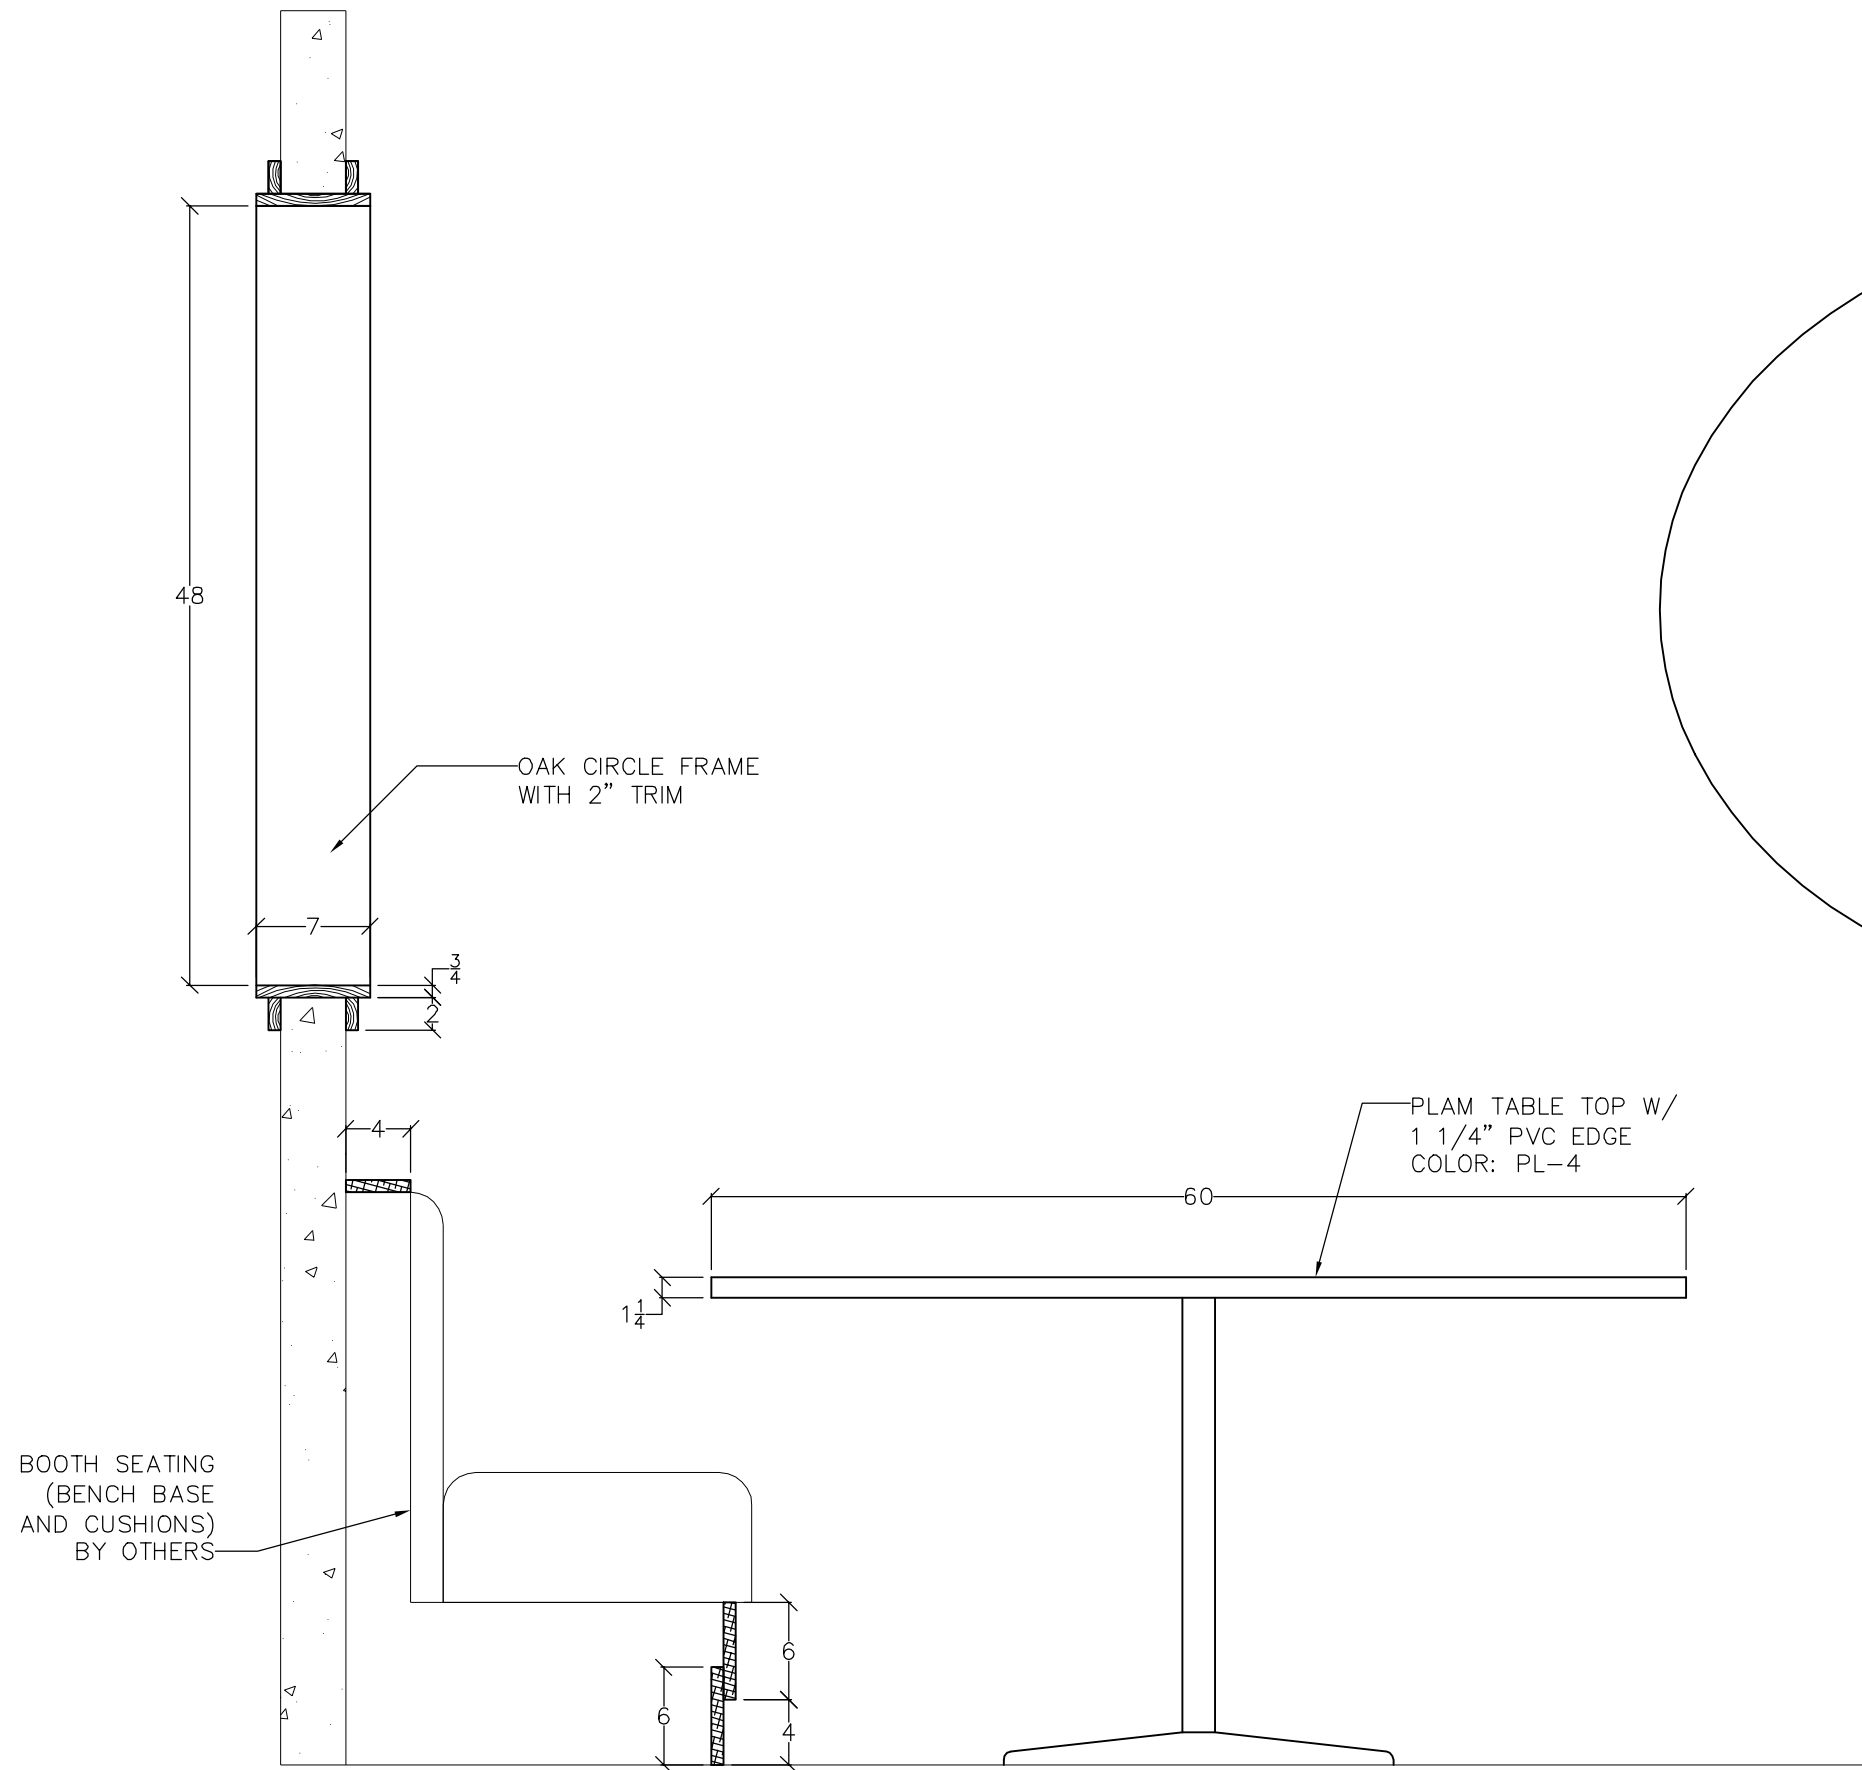

BOOTH TABLE TOP
SCALE: 1" = 1'



TEEN BOOTH/OAK CIRCLE
SCALE: 1" = 1'

Grand Valley Wood Products

3113 Hillcroft S.W.
Grand Rapids, Michigan 49548
Phone: (616) 475-5890
Fax: (616) 475-5800

LOUTIT LIBRARY
407 COLUMBUS AVENUE
GRAND HAVEN, MI 49417

TRIANGLE ASSOCIATES
3769 THREE MILE ROAD NW - GRAND RAPIDS, MI 49544
PH: 616-453-3950 FAX: 616-453-5952


DRAWN BY:
TJB

APPROVED BY:
DEA


JOB #
1454

DATE:
6/24/08


S8

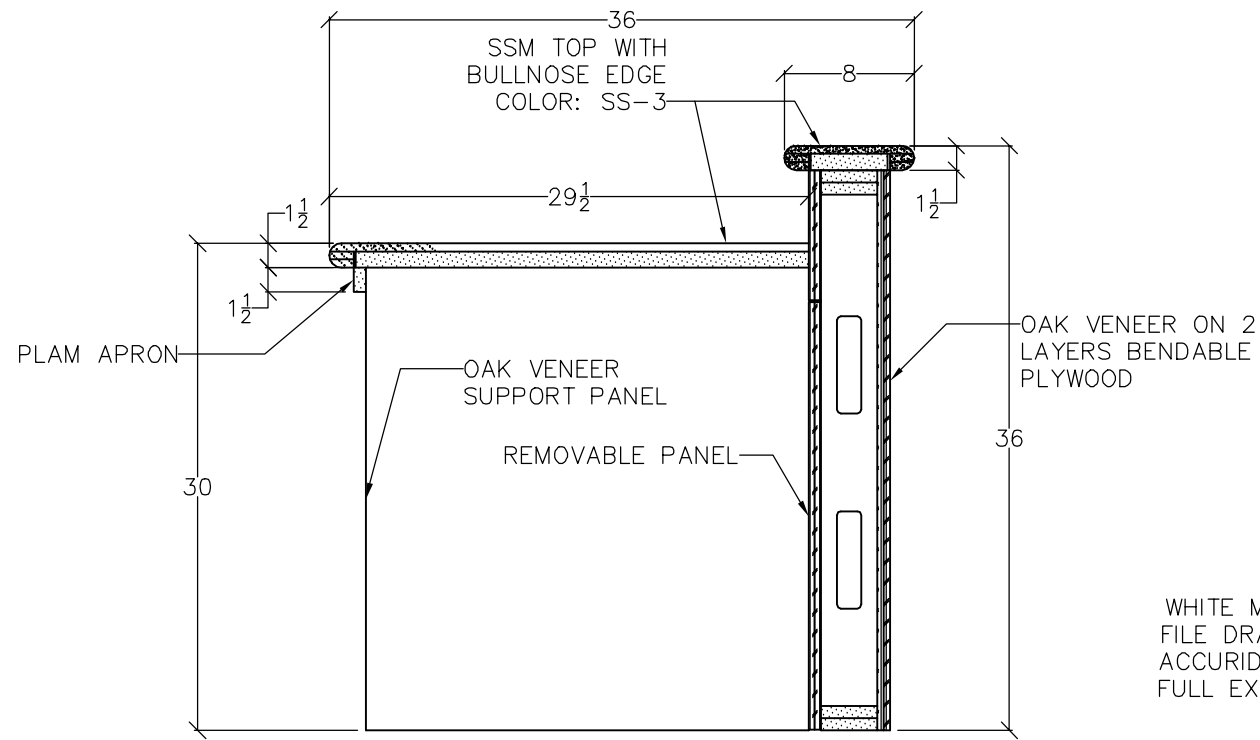

CC **YOUTH COMPUTER DESK**
SCALE: 1" = 1'

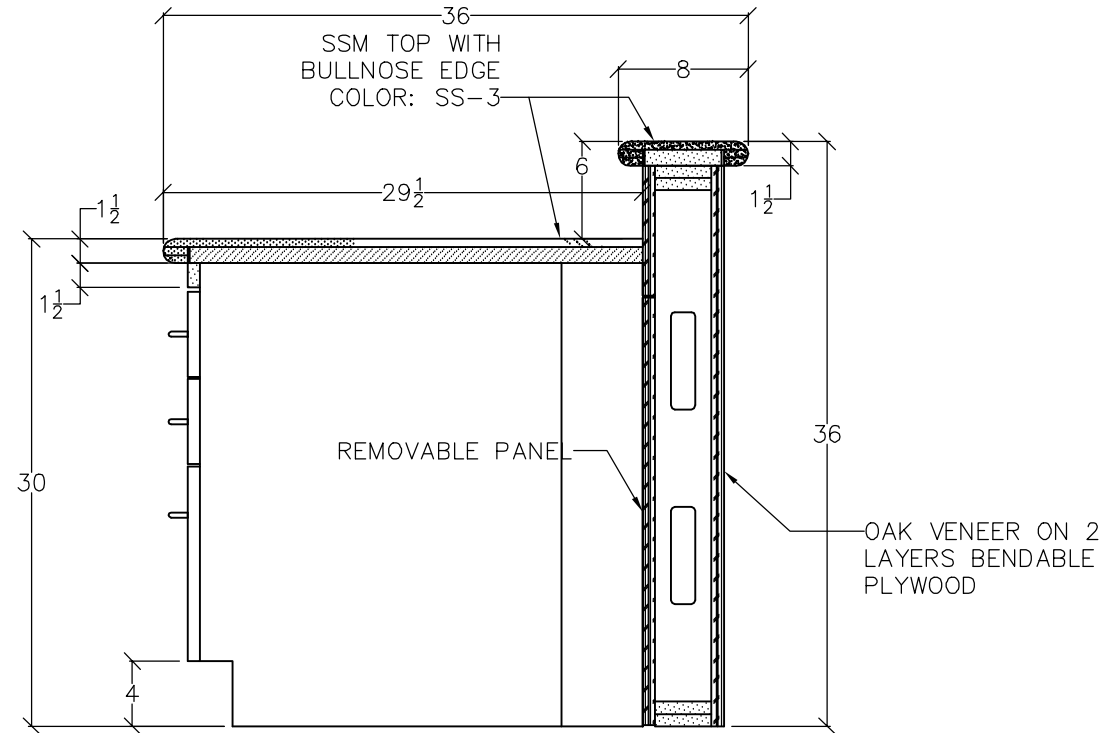

EE **YOUTH REFERENCE DESK**
SCALE: 1" = 1'

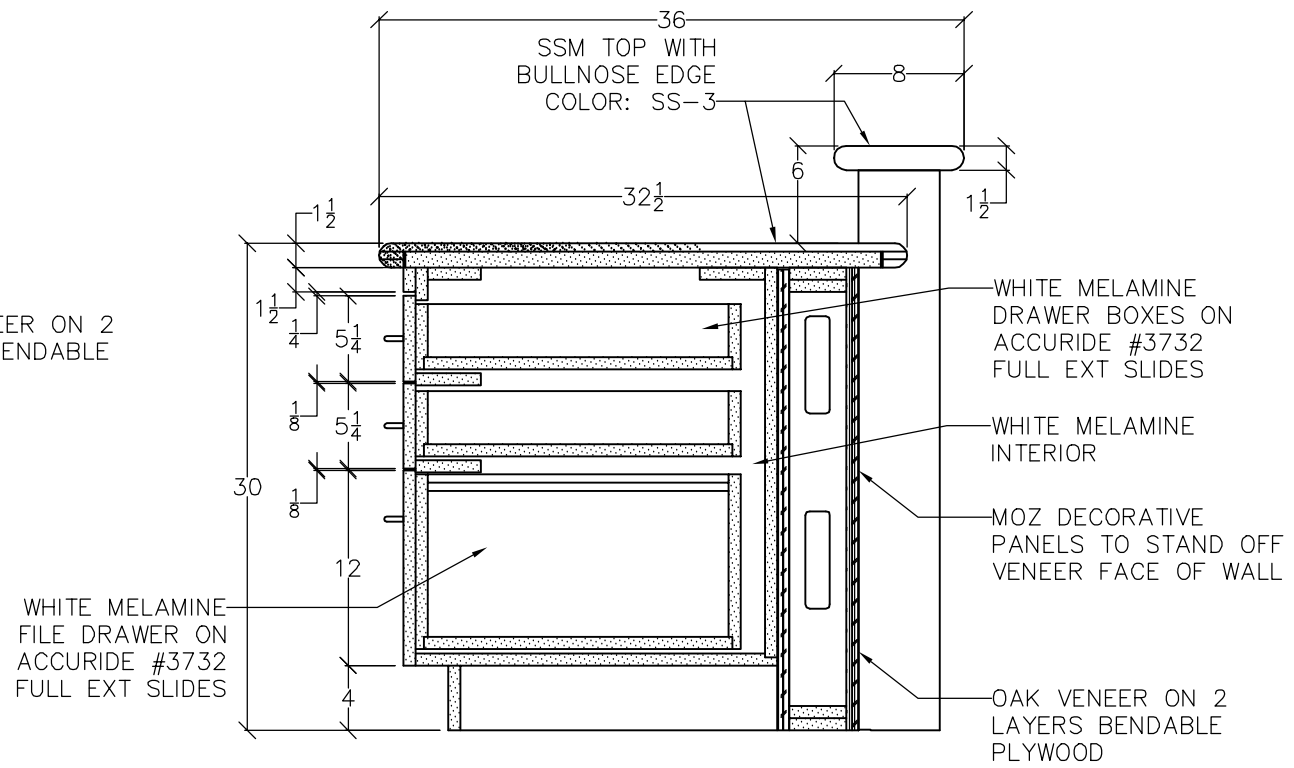

DD **YOUTH REFERENCE DESK**
SCALE: 1" = 1'

REVISIONS

DATE

Grand Valley Wood Products

3113 Hillcroft S.W.
Grand Rapids, Michigan 49548
Phone: (616) 475-5890
Fax: (616) 475-5800

G_VW

LOUIT LIBRARY
407 COLUMBUS AVENUE
GRAND HAVEN, MI 49417

TRIANGLE ASSOCIATES
3769 THREE MILE ROAD NW - GRAND RAPIDS, MI 49544
PH: 616-453-3950 FAX: 616-453-5952

DRAWN BY:

TJB

APPROVED BY:

DEA


JOB #

1454

DATE:

6/24/08

S9

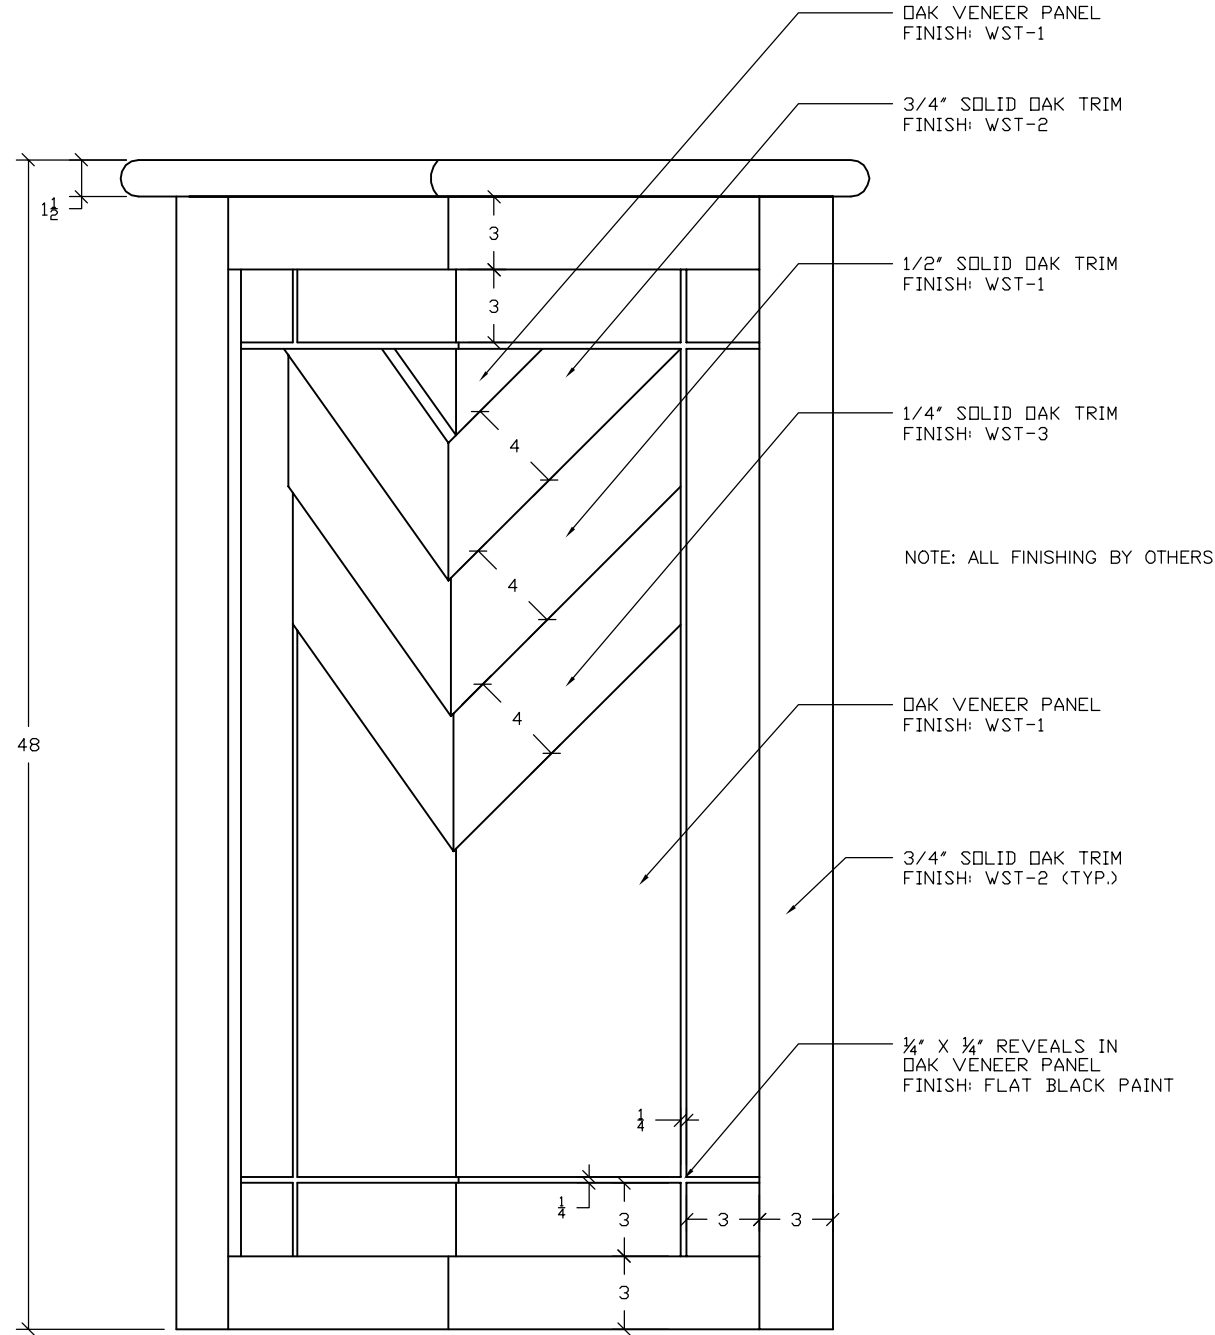

1
D1

TYPICAL DESK DETAIL

ARCHITECTURAL REF: A4-002

SCALE: 1-1/2" = 1'

DATE

REVISIONS

Grand Valley Wood Products

G_VW

3113 Hillcroft S.W.
Grand Rapids, Michigan 49548
Phone: (616) 475-5890
Fax: (616) 475-5800

LOUIT LIBRARY
407 COLUMBUS AVENUE
GRAND HAVEN, MI 49417

TRIANGLE ASSOCIATES
3769 THREE MILE ROAD NW - GRAND RAPIDS, MI 49544
PH: 616-453-3950 FAX: 616-453-5952

DRAWN BY:

TJB

APPROVED BY:

DEA

JOB #

1454

DATE:

6/24/08

D1